

PLACE OF USE
NOT TO SCALE

STATE OF NEVADA }
COUNTY OF ELKO } ss.


I, **MICHAEL S. SMITH**, being first duly sworn, depose and say that this map, consisting of one sheet, has been correctly drawn to the designated scale from field notes of a survey, made under my supervision and direction, on the 18 day of DECEMBER, 1984; that it truly and correctly represents the proposed location and extent of the works used to divert water from an UNDERGROUND SOURCE in LANDER COUNTY by CHEVRON USA, INC. for INDUSTRIAL AND DOMESTIC PURPOSES. That the proposed points of diversion, the location and names of all other works which will cross or connect with the proposed works, and the boundary of all lands, showing by 40-acre subdivisions the areas proposed to be served, are fully and correctly designated thereon.

Michael S. Smith
STATE WATER RIGHT SURVEYOR NO. 717

Subscribed and sworn to before me this 28th day of December, 1984.
Notary Public in and for Elko County, Nevada.


Bonnie E. Clements
BONNIE E. CLEMENTS
Notary Public - State of Nevada
Elko County, Nevada
My appointment expires Oct. 5, 1988

BASIS OF BEARINGS: Tie & bearing description of S. 45°15'30" E., 935 feet distance from the existing well and headworks listed under Permit No. 27959 (Chevron Oil Company) to the SE corner of Section 13, T. 31 N., R. 47, E., M.D.M., recorded in the Nevada State Engineers Office

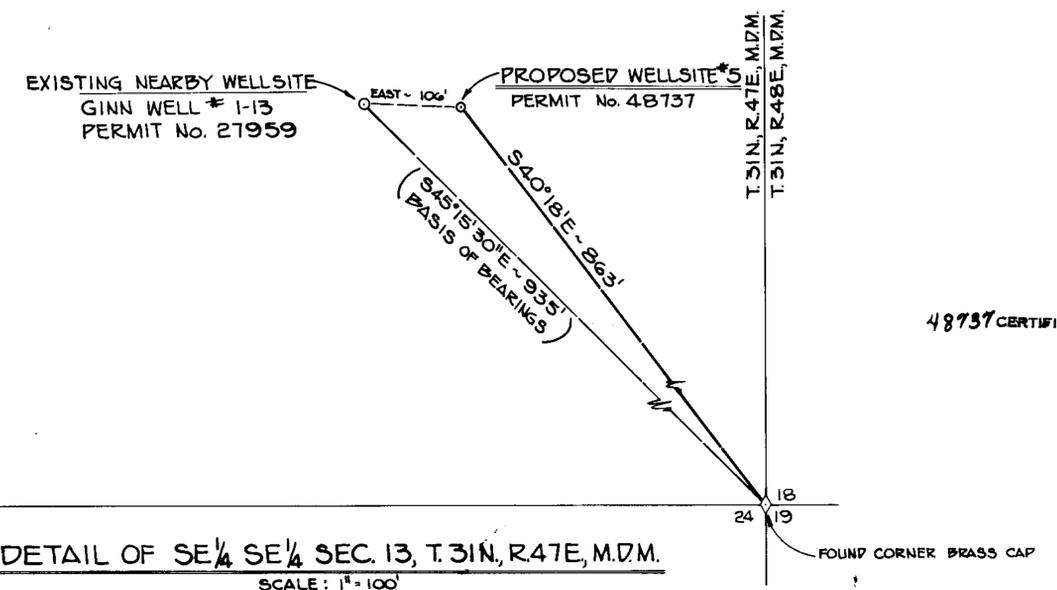

DETAIL OF SE 1/4 SE 1/4 SEC. 13, T. 31 N., R. 47 E., M.D.M.
SCALE: 1" = 100'

48737 CERTIFICATE No. 13734 ISSUED 9-15-93

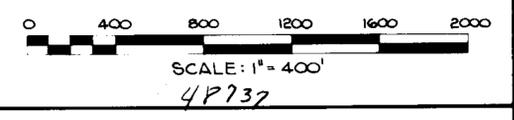

FILED
FEB 14 1985
STATE ENGINEER'S OFFICE

NO.	BY DATE	DESCRIPTION	CHK D APPD
1	W.S.	REVISION	
REVISIONS			
DRAWN BY: W.S.		APPROVED BY:	
JOB NO. 3392-008		DATE: December, 1984	

MAP
TO ACCOMPANY APPLICATION TO CHANGE POINT OF DIVERSION, MANNER AND PLACE OF USE UNDER PERMIT NO. 45994 FOR INDUSTRIAL AND DOMESTIC PURPOSES BY **CHEVRON USA, INC.** FROM AN UNDERGROUND SOURCE

C	E	CHILTON ENGINEERING	W84032
ELKO	LAS VEGAS	RENO	

48737