


T. 12 N., R. 20 E., M.D.B. & M.

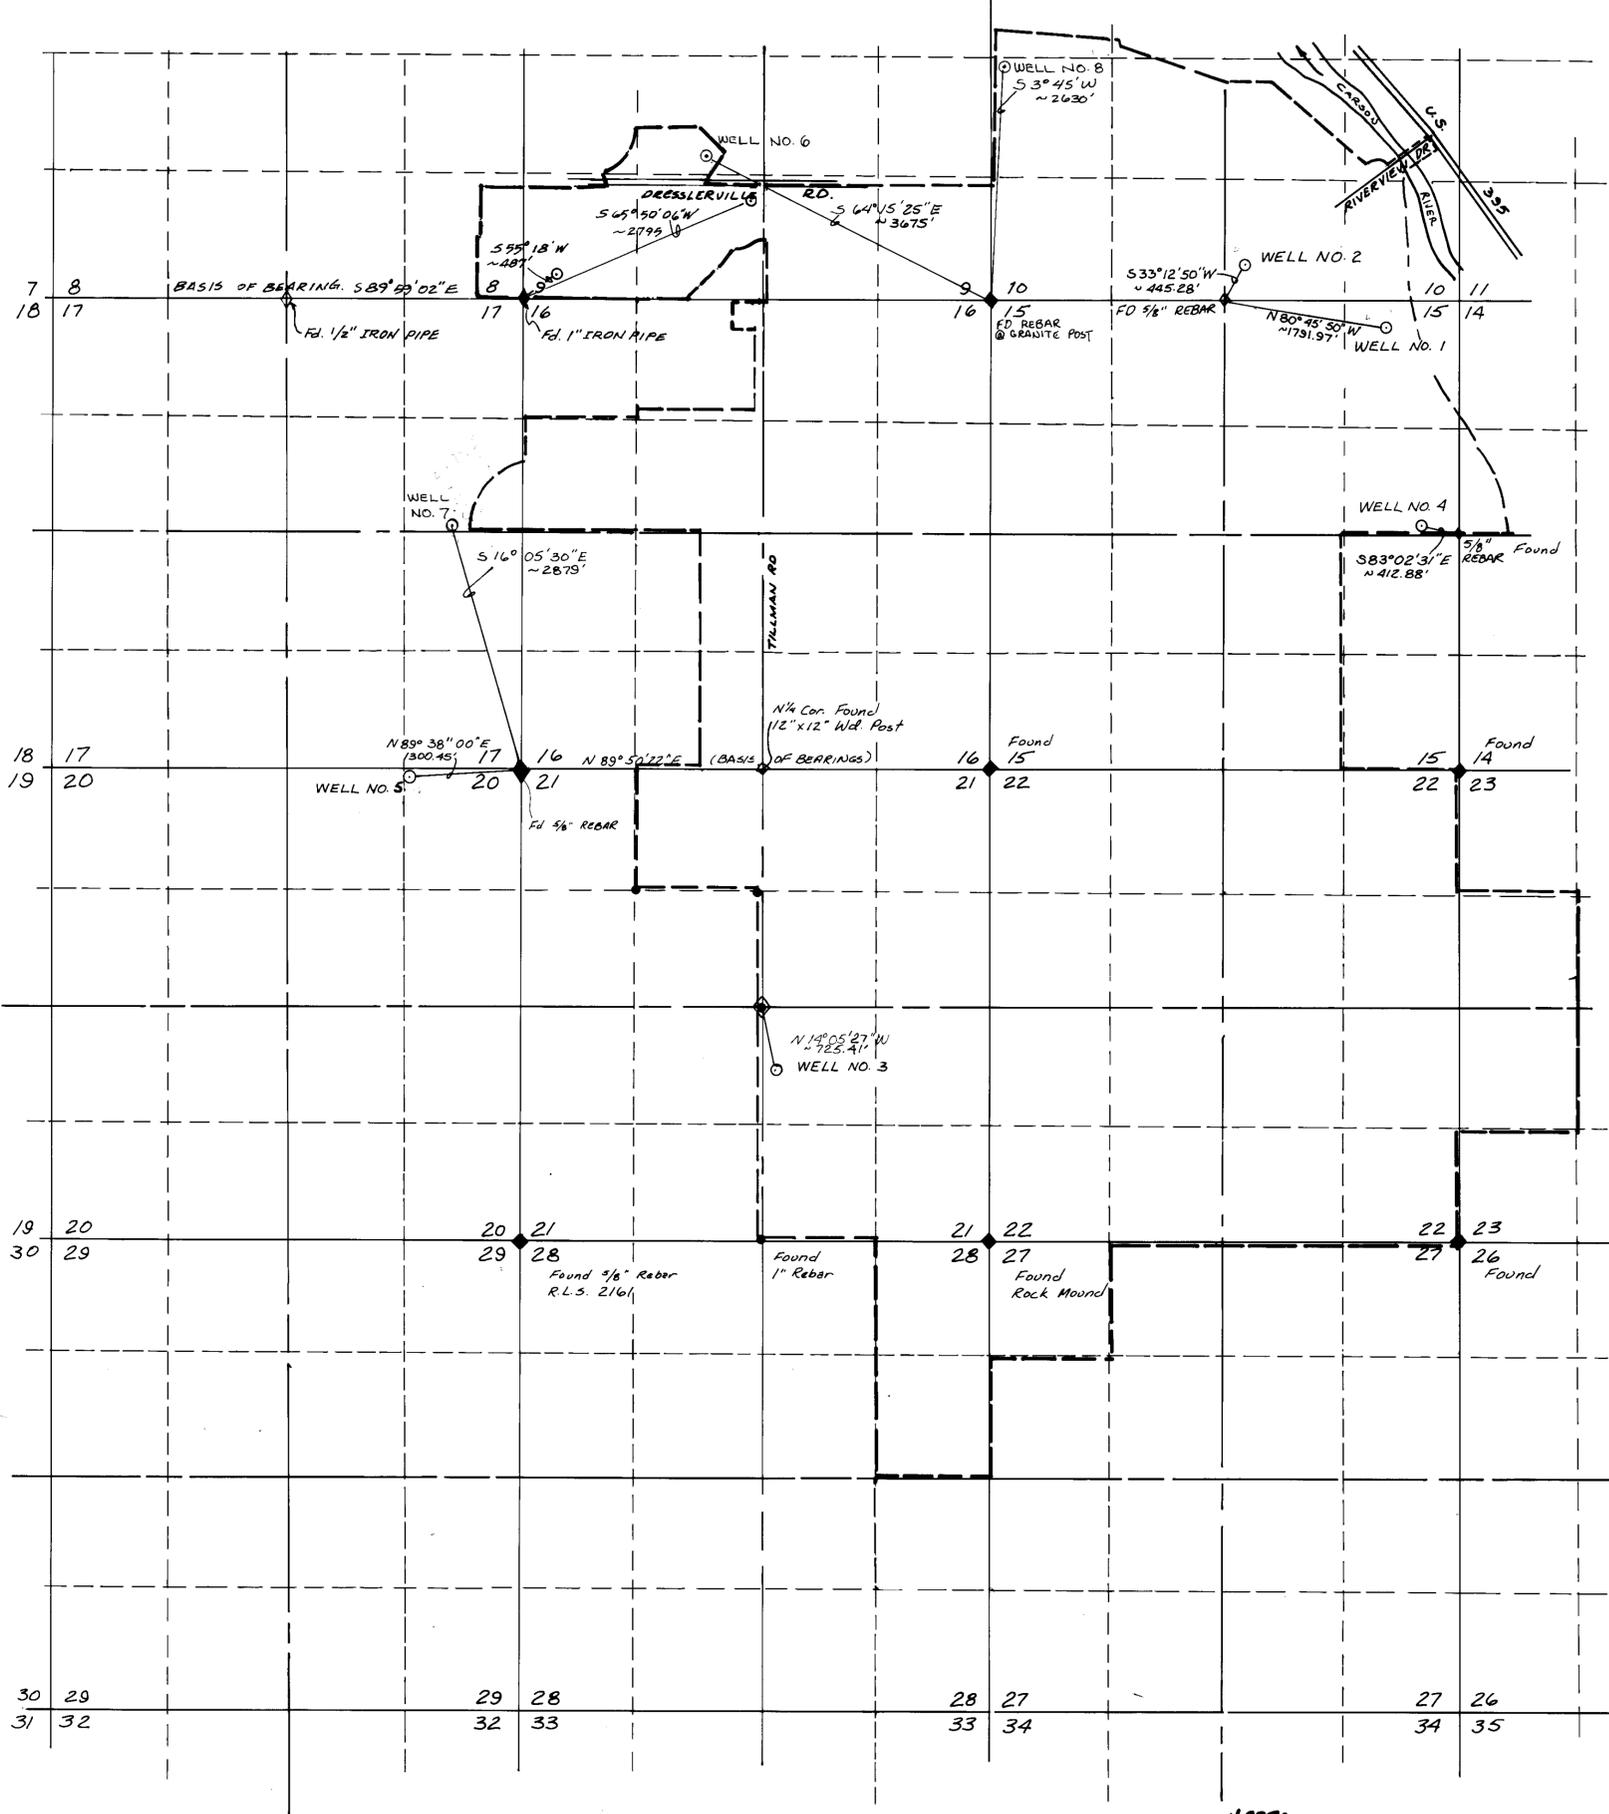

STATE OF NEVADA)
 COUNTY OF CARSON CITY) SS.

I, GEORGE M. THIEL, BEING FIRST DULY SWORN, DEPOSE AND SAY THAT THIS MAP, CONSISTING OF ONE (1) SHEET(S) HAS BEEN CORRECTLY DRAWN TO THE DESIGNATED SCALE FROM RECORDS FILED IN THE OFFICE OF THE STATE ENGINEER AND FROM FIELD NOTES MADE BY ME OR UNDER MY DIRECTION, BETWEEN THE 30TH DAY OF SEPTEMBER, AND THE 1ST DAY OF OCTOBER, 1985; THAT IT TRULY AND CORRECTLY REPRESENTS THE PROPOSED LOCATION AND EXTENT OF THE WORKS USED TO DIVERT WATER FROM UNDERGROUND SOURCES DOUGLAS COUNTY, BY GARDNERVILLE RANCHOS GENERAL IMPROVEMENT DISTRICT, FOR QUASI-MUNICIPAL PURPOSES THAT THE PROPOSED POINT OF DIVERSION, THE APPROXIMATE LOCATION AND SIZE OF THE DIVERTING CHANNEL, ALL RESERVOIRS AND BASINS, THE LOCATIONS AND NAMES OF ALL OTHER WORKS, AND THE BOUNDARY OF ALL LANDS, SHOWING BY 40 ACRE SUBDIVISION THE AREAS TO BE PLACED TO BENEFICIAL USE ARE FULLY AND CORRECTLY DESIGNATED THEREON.

George M. Thiel
 GEORGE M. THIEL SWRS. NO. 696

SUBSCRIBED AND SWORN TO BEFORE ME
 THIS 30TH DAY OF SEPTEMBER, 1985
 NOTARY PUBLIC IN AND FOR Carson City
 COUNTY, NEVADA.

Mary Beth Callahan



BASIS OF BEARINGS
 NORTH BOUNDARY OF SECTION 21 AS SHOWN ON MAP
 NO. 48330 FILED WITH THE DOUGLAS COUNTY
 RECORDERS OFFICE

LEGEND
 - - - - - PROPOSED PLACE OF USE
 (APPROX. G.R.I.D. BOUNDARY AS RECORDED IN
 THE OFFICE OF THE DOUGLAS COUNTY RECORDER
 IN BK 583 OF SURVEY MAPS PG 2526 DOC.
 80505)



CONSULTING ENGINEERING SERVICES, INC.



MAP
 TO ACCOMPANY APPLICATIONS TO CHANGE
 THE PUBLIC WATERS OF THE STATE OF NEVADA
 OF AN UNDERGROUND SOURCE
 FOR QUASI-MUNICIPAL PURPOSES
 BY: GARDNERVILLE RANCHOS GENERAL IMPROVEMENT DISTRICT
 HERETOFORE APPROPRIATED UNDER PERMITS 22787, 24286
 27478, 29230, 36137, 43173, 47106 AND 47107, 36027
 DOUGLAS COUNTY NEVADA



48750 12756 3-29-91
 48761 12796 4-19-91

80801 65601 61731 48750 ← THRU → 48761 48749