


FND. SEC. COR. PER. RECORD
OF SURVEY, FILE 14, PAGE 72

PORTIONS OF S.W. 1/4 SEC. 1, & N 1/2 SEC. 12, T15S, R66E, M.D.B.&M.

NE. COR. SW. 1/4
SEC. 1

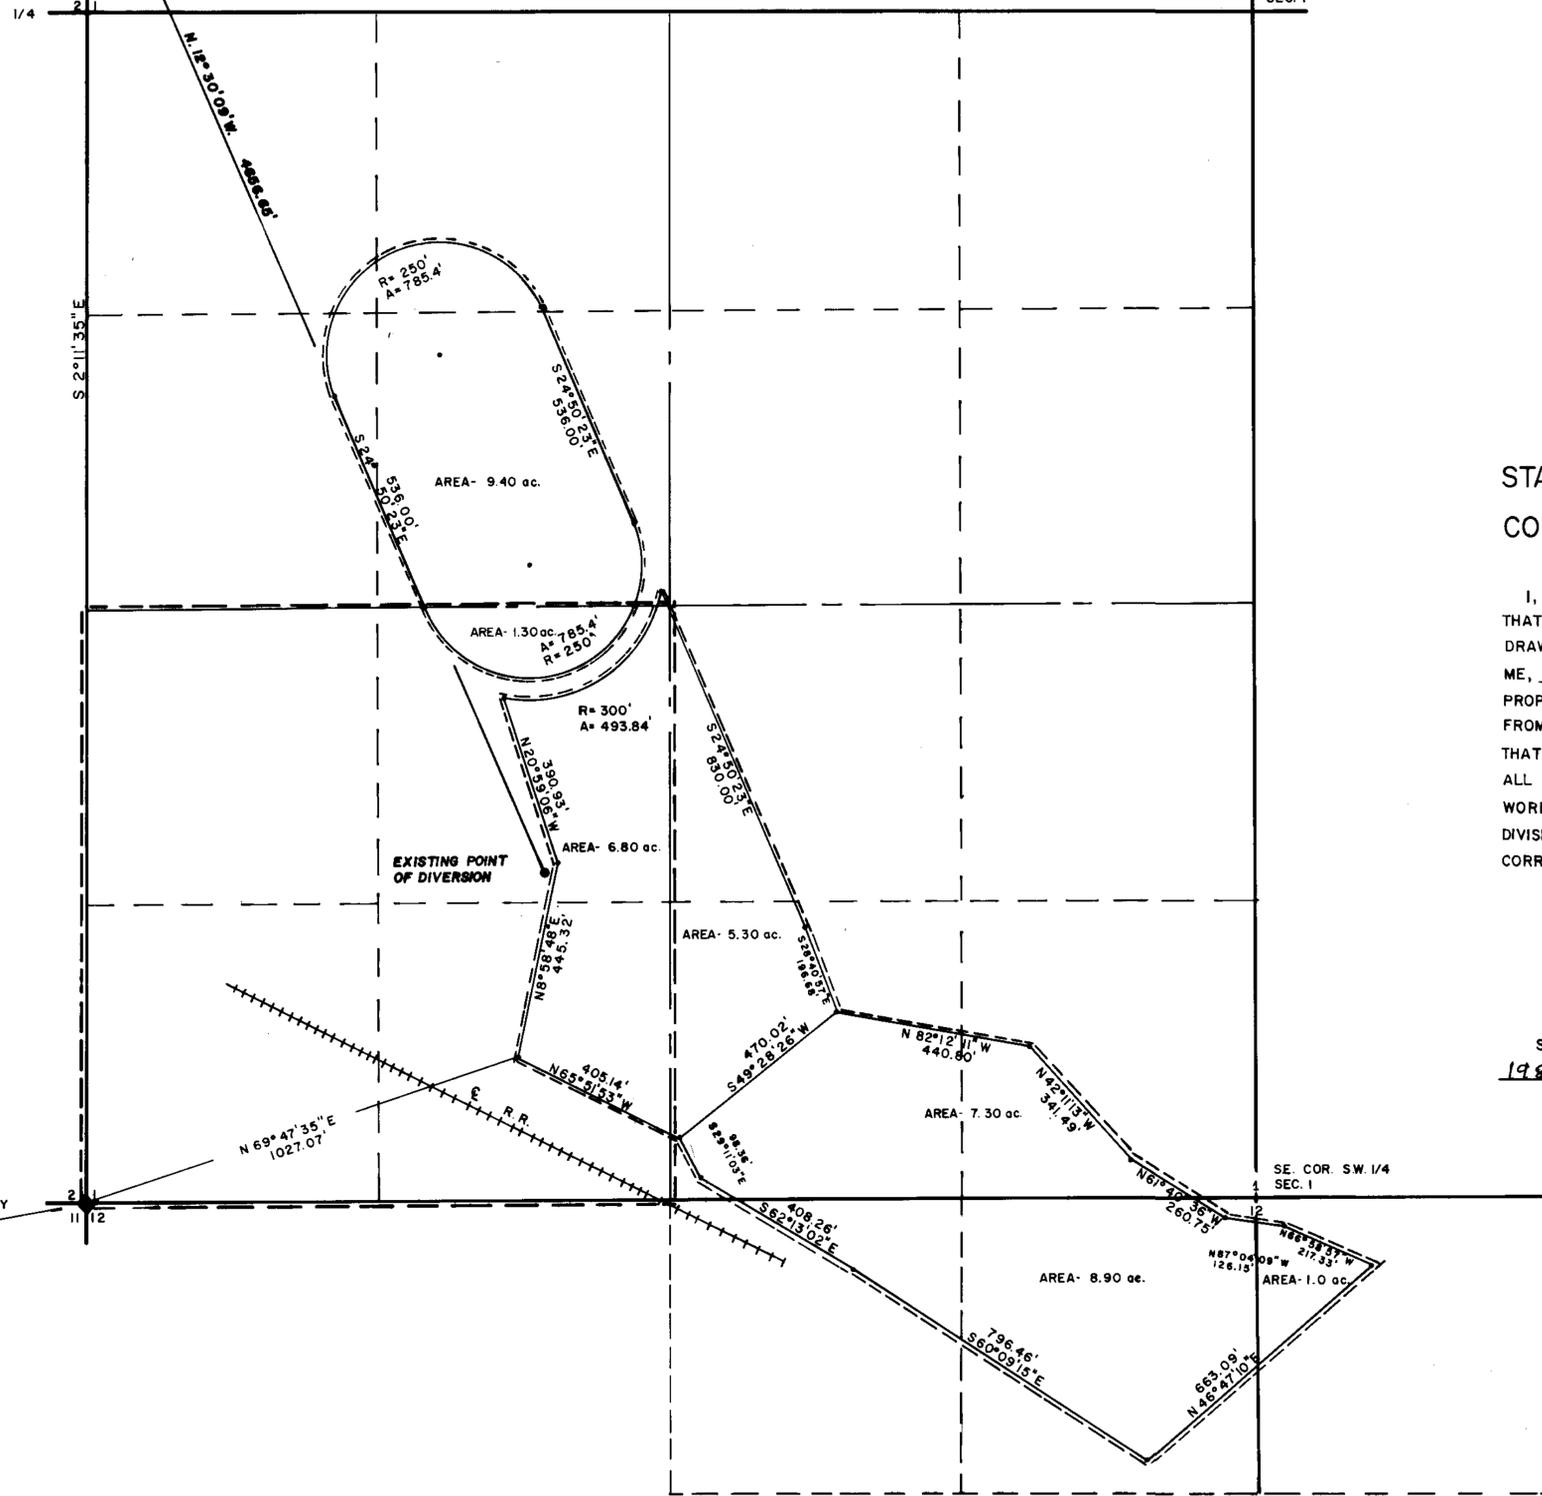

BASIS OF BEARING
WEST LINE SEC. 1 AS RECORDED
IN FILE 23, PAGE 36 OF SURVEYS,
CLARK COUNTY NEVADA RECORDS.

STATE OF NEVADA
S.S.
COUNTY OF CLARK


I, **BRENT R. WOOLSEY**, BEING FIRST DULY SWORN, DEPOSE AND SAY THAT THIS MAP, CONSISTING OF ONE (1) SHEET, HAS BEEN CORRECTLY DRAWN TO THE DESIGNATED SCALE FROM FIELD NOTES OF A SURVEY MADE BY ME, DEC 20, 1984; THAT IT TRULY AND CORRECTLY REPRESENTS THE PROPOSED LOCATION AND EXTENT OF THE WORKS USED TO DIVERT WATER FROM AN UNDERGROUND SOURCE FOR IRRIGATION & DOMESTIC PURPOSES. THAT THE PROPOSED POINT OF DIVERSION, THE LOCATION AND NAMES OF ALL OTHER WORKS WHICH WILL CROSS OR CONNECT WITH THE PROPOSED WORKS, AND THE BOUNDARY OF ALL LANDS, SHOWING BY 40-ACRE SUB-DIVISIONS THE AREAS PROPOSED TO BE IRRIGATED, ARE FULLY AND CORRECTLY DESIGNATED THEREON.

Brent R. Woolsey
STATE WATER RIGHTS SURVEYOR N° 492 & R.L.S. N° 4301

SUBSCRIBED AND SWORN TO BEFORE ME THIS 21st DAY OF January 1985. NOTARY PUBLIC IN AND FOR CLARK COUNTY NEVADA.



Charles C. King

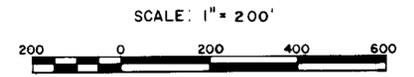

LEGEND
--- Existing Place of Use
- - - Proposed " " "

48763

BRW SURVEYING, 945 WEST CEDAR KNOLLS SOUTH, CEDAR CITY, UTAH 84720 (801) 586-2157 NEVADA (702) 295-6669

MAP
TO ACCOMPANY APPLICATION TO CHANGE THE PLACE OF USE FOR A PORTION OF APPLICATION No. 29630 FOR IRRIGATION & DOMESTIC PURPOSES FOR PAUL R. LEWIS & PATRICIA LEWIS IN CLARK COUNTY NEVADA

FILED
APR 01 1985
STATE ENGINEER'S OFFICE

48763