
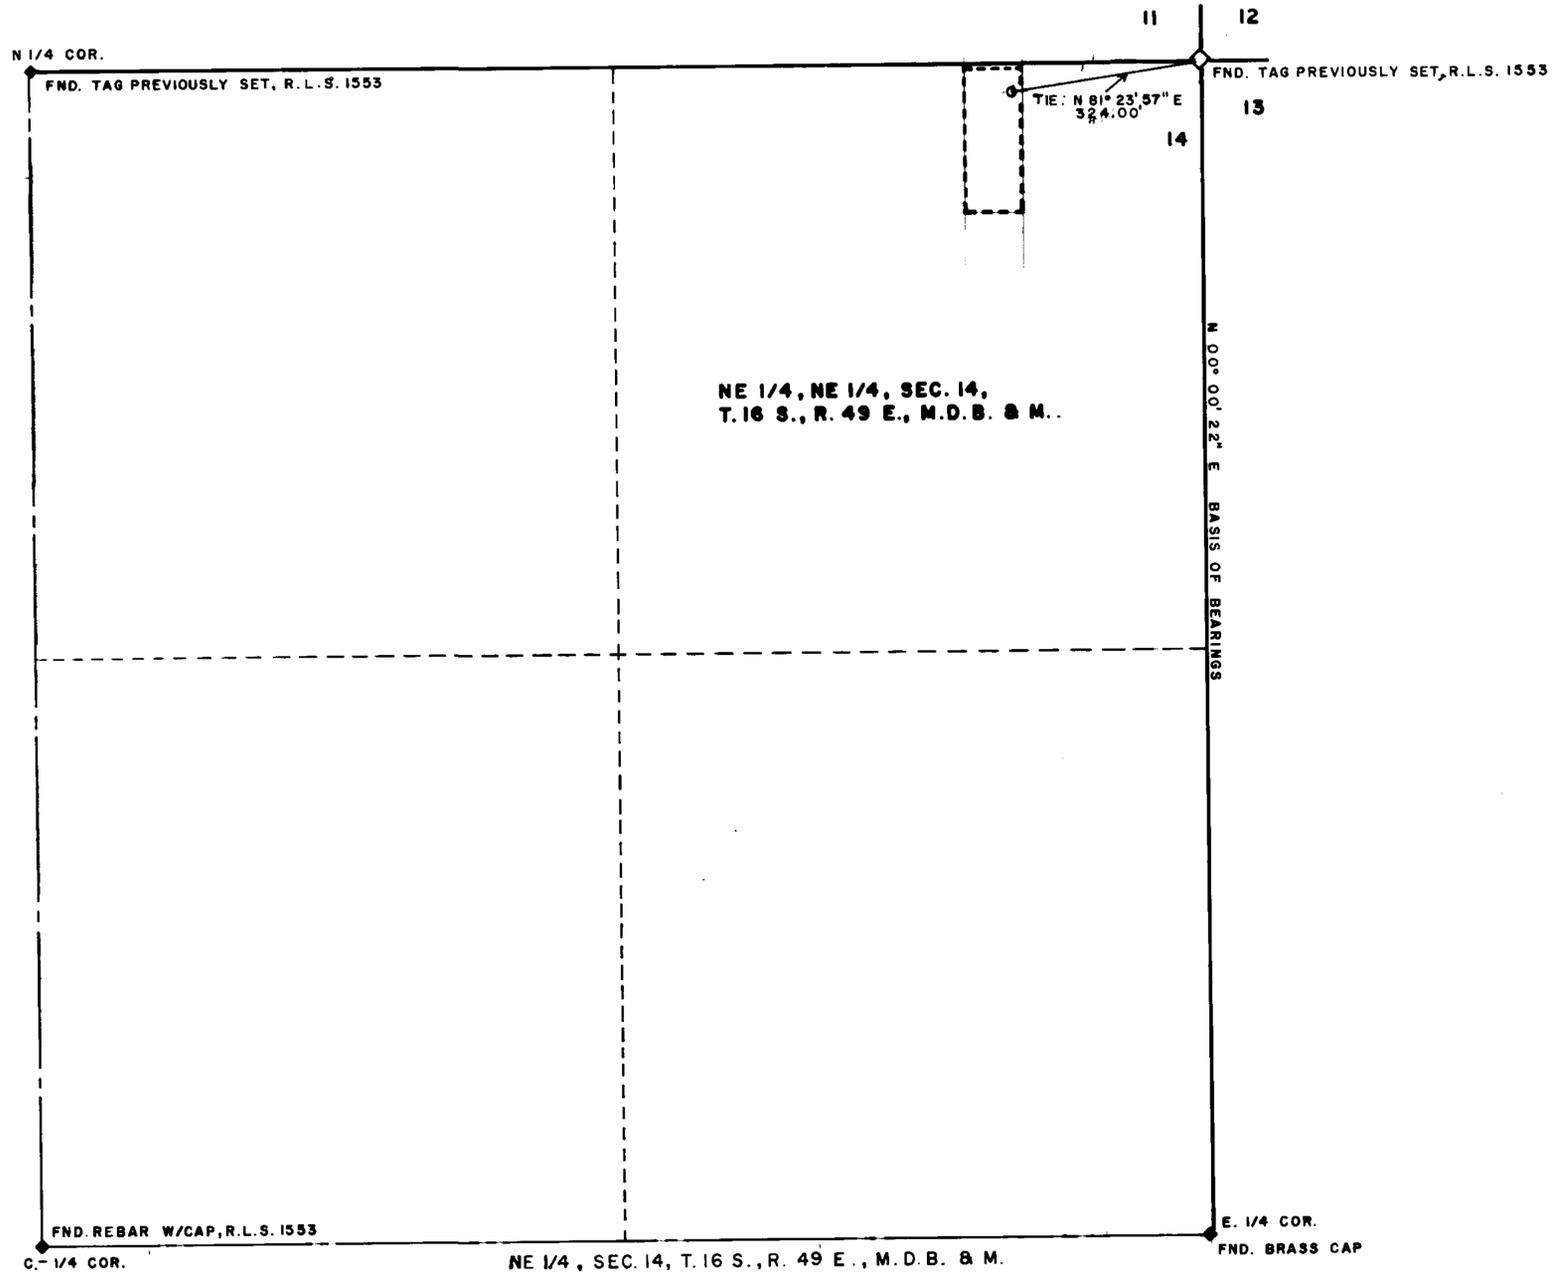


BASIS OF BEARINGS:

N 00° 00' 22" E BEING THE EAST LINE
OF THE NE 1/4 OF SEC. 14, T. 16 S., R. 49 E.,
M.D.B. & M., PER PARCEL MAP 57366,
OFFICIAL NYE COUNTY RECORDS.

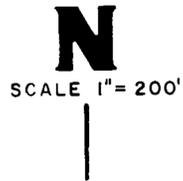


STATE OF NEVADA }
COUNTY OF CLARK }

I, BEN LEWIS, BEING FIRST DULY SWORN DEPOSE AND SAY THAT THIS MAP CONSISTING OF ONE SHEET HAS BEEN CORRECTLY DRAWN TO THE DESIGNATED SCALE FROM FIELD NOTES OF A SURVEY MADE UNDER MY SUPERVISION AND DIRECTION ON THE 20TH DAY OF JAN. 1985, THAT IT TRULY AND CORRECTLY REPRESENTS THE PROPOSED LOCATION AND EXTENSION OF THE WORKS USED TO DIVERT WATER FROM AN UNDERGROUND SOURCE IN NYE COUNTY, NEVADA BY LISLE LOWE, FOR COMMERCIAL PURPOSES, THAT THE PROPOSED POINT OF DIVERSION, THE APPROXIMATE LOCATION & SIZE OF THE DIVERTING CHANNEL OR OTHER CONDUIT, THE PLACE AND MANNER OF USE AND THE LOCATION AND NAMES OF ALL OTHER WORKS OR STREAMS WHICH ARE CROSSED BY OR CONNECTED WITH THE SAID WORKS, ARE FULLY AND CORRECTLY DESIGNATED THEREON.

Bon Lewis
STATE WATER RIGHT SURVEYOR #462

SUBSCRIBED AND SWORN TO BEFORE ME THIS 22 DAY OF January 1985

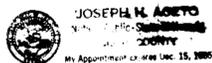

Joseph B. Aceto
NOTARY PUBLIC IN AND FOR
SAID COUNTY AND STATE

MY COMMISSION EXPIRES ON: December 15, 1985



MAP TO ACCOMPANY AN APPLICATION
TO APPROPRIATE WATER

BY: LISLE LOWE
FOR: COMMERCIAL PURPOSES
FROM: AN UNDERGROUND SOURCE IN
NYE COUNTY, NEVADA

BEN LEWIS, STATE WATER RIGHT SURVEYOR #462

48778