


STATE OF NEVADA S. S.
 CARSON CITY

I, Bruce R. Scott, being first duly sworn, depose and say that this map, consisting of one sheet, has been drawn to the designated scale, from field notes of a survey made under my supervision on the 9th day of April, 1985, that it truly and correctly represents the proposed locations and extent of the works used to divert water from the Carson River in Carson City and Lyon County, Nevada by John D. Winters for storage (Beneficial use to be determined by secondary applications), that the proposed points of diversion, are fully and correctly designated hereon.


Bruce R. Scott
 State Water Right Surveyor No. 427

Subscribed and sworn to this 19th day of April, 1985.
 Notary Public in and for Lyon County, Nevada.

Carol A. Smith
 Notary Public

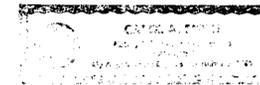

BASIS OF BEARING:
 North line of Section 5 per BLM plat (East)

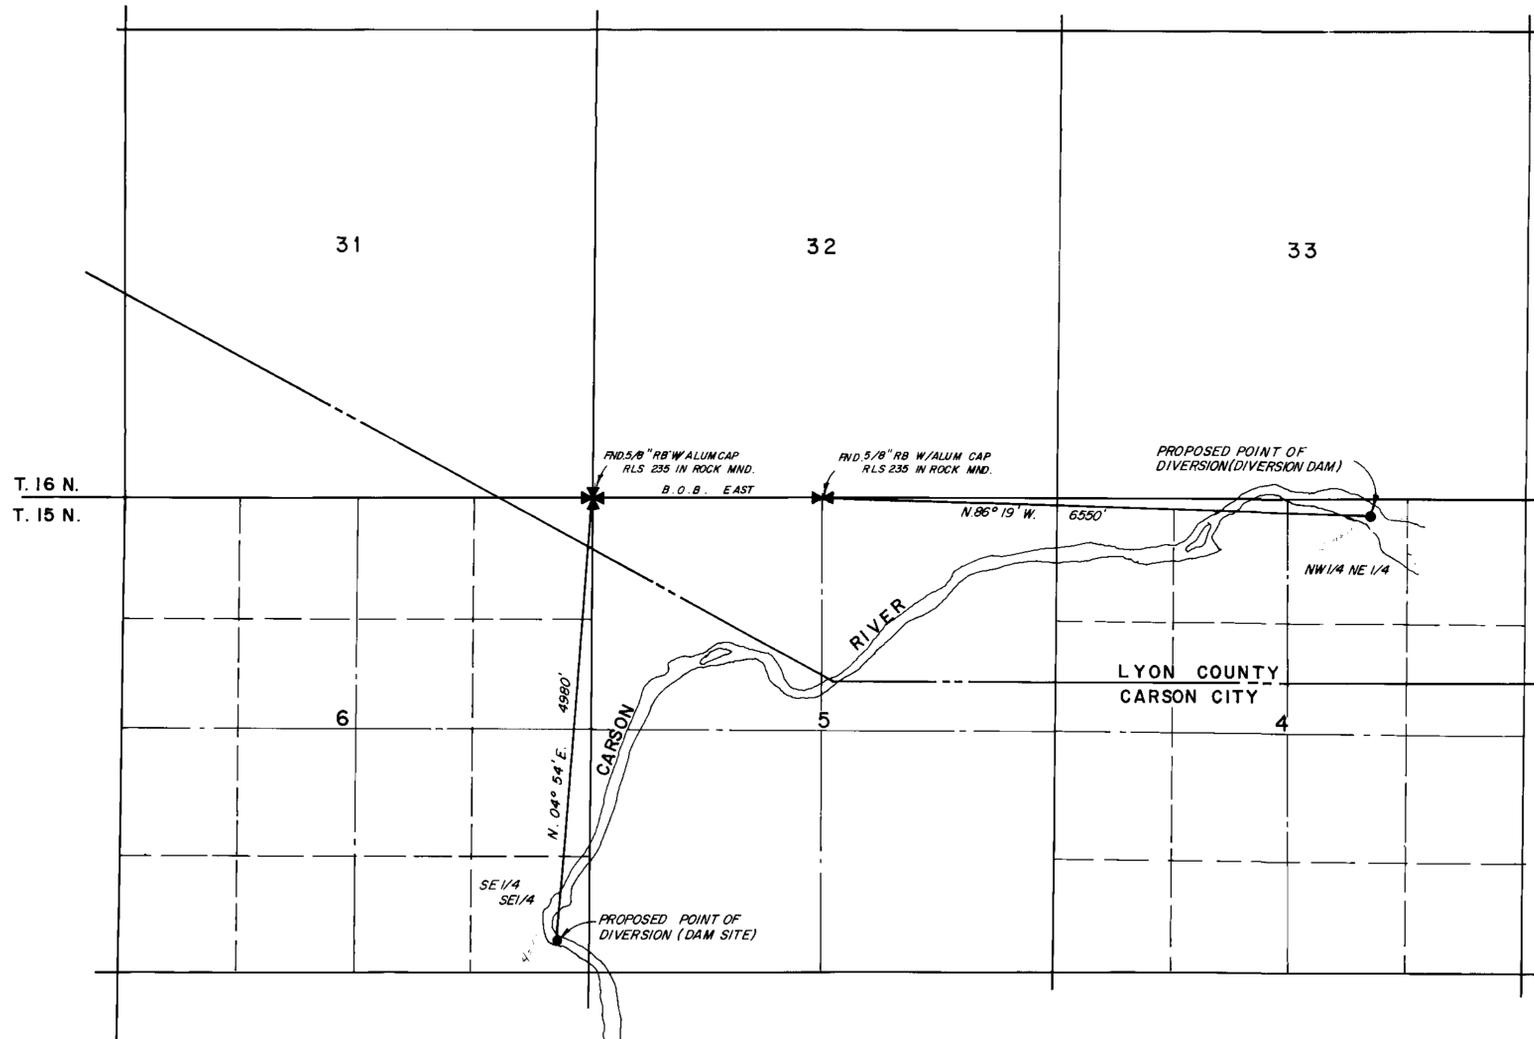

PROPOSED POINTS OF DIVERSION
 T. 15 N., R. 21 E., M. D. B. & M.




NORTH

RESOURCE CONCEPTS INC.
 340 North Minnesota Street, Carson City, Nevada 89701
 (702) 883-1600

ENGINEERING · ECONOMICS · RESOURCE PLANNING

JOB NO.
 DATE 4-19-85
 REVISED
 DRAWN BY mld

Sheet of

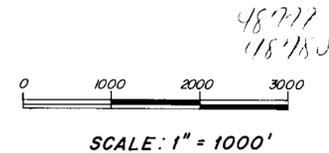

MAP
 TO ACCOMPANY APPLICATIONS TO APPROPRIATE
 WATER FOR STORAGE (BENEFICIAL USE TO BE
 DETERMINED BY SECONDARY APPLICATIONS)
 BY
JOHND WINTERS
 FROM
 THE CARSON RIVER
 IN CARSON CITY AND LYON COUNTY, NEVADA

FILED
 APR 19 1985
 STATE ENGINEER'S OFFICE

48780 48779