

STATE OF NEVADA

CARSON CITY


S.S.

I, Bruce R. Scott, being first duly sworn, depose and say that this map, consisting of one sheet, has been correctly drawn to the designated scale from field notes of a survey made under my supervision on the 17th day of February, 1984. That it truly and correctly represents the proposed location and extent of the works used to divert water from a treated effluent source in Lyon County, Nevada by James Fondren & Mark Michelsen for irrigation purposes. That the proposed point of diversion, and the boundary of all land, showing by 40-acre subdivisions the area where the water is to be used, are fully and correctly designated hereon.

Bruce R. Scott
STATE WATER RIGHT SURVEYOR NO. 427

Subscribed and sworn before me this 7th day of March, 1985.
Notary Public in and for Lyon County, Nevada.

Carol A. Smith

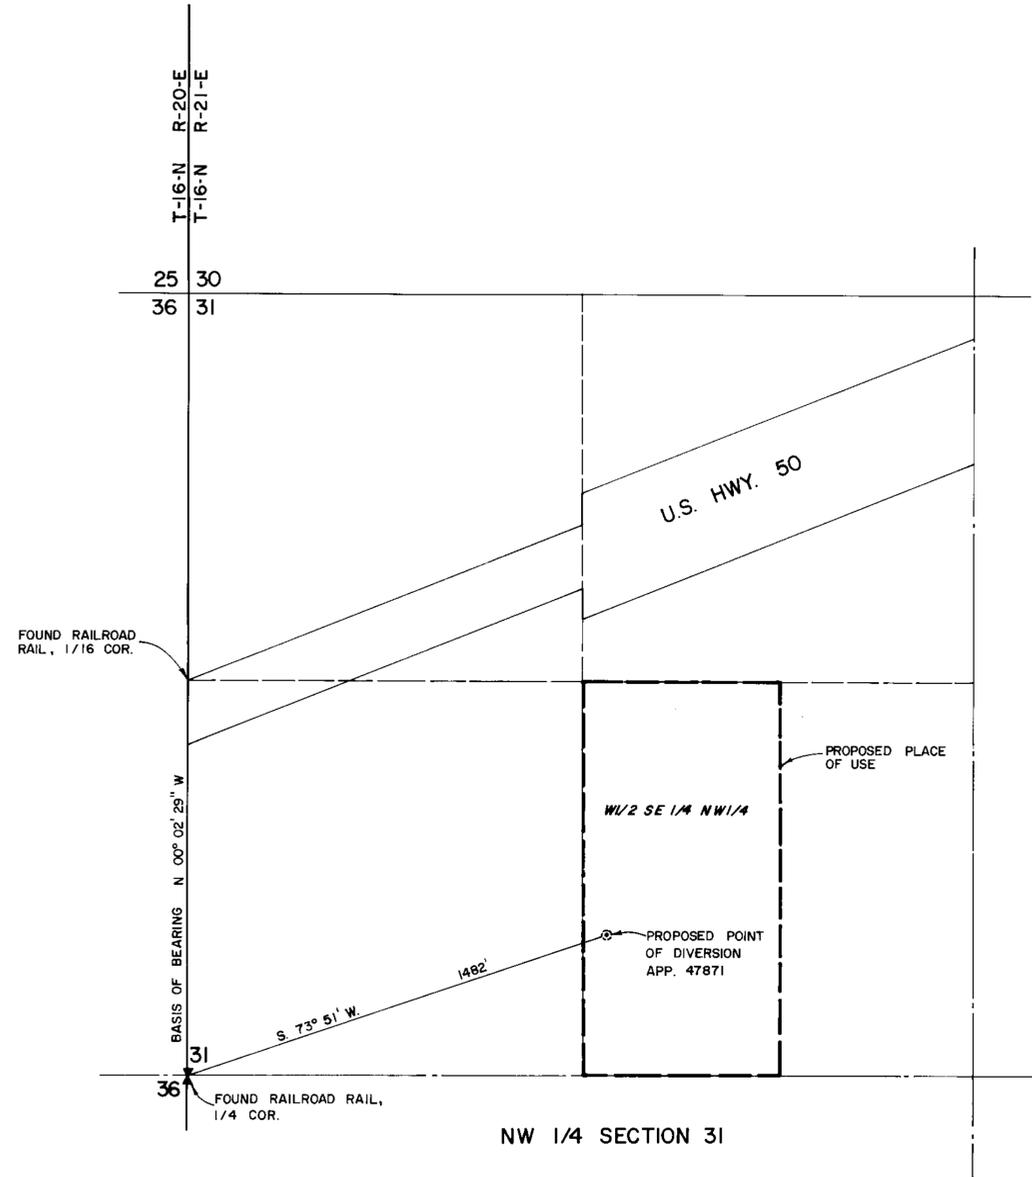

BASIS OF BEARING : WEST LINE SW 1/4 NW 1/4 SEC. 31
T-16-N R-21-E M.D.B. & M. (N. 00° 02' 29" W.)
PER AMENDED RECORD OF
SURVEY FOR JAMES FONDREN - FILED
7-19-84, DOC. # 87264, LYON COUNTY,
NEVADA

SCALE: 1"=300'



48781

MAP

TO ACCOMPANY APPLICATION TO APPROPRIATE
WATER FOR IRRIGATION PURPOSES
BY
**JAMES FONDREN
& MARK MICHELSEN**
FROM A TREATED EFFLUENT SOURCE
IN LYON COUNTY, NEVADA



RESOURCE CONCEPTS INC.
340 North Minnesota Street, Carson City, Nevada 89701 (702) 883-1600
ENGINEERING · ECONOMICS · RESOURCE PLANNING

JOB NO. 84-002-04
DATE 1-28-85
REVISED 3-4-85
DRAWN BY mld

Sheet 1 of 1



48781