

I, BRUCE R. SCOTT, being first duly sworn, depose and say that this map, consisting of one sheet, has been correctly drawn to the designated scale, from Record information on file at the Division of Water Resources & field notes of a survey made under my supervision on the 5th day of February, 1985. That it truly and correctly represents the proposed location and extent of the works used to divert water from an underground source in Washoe County, Nevada by BILL STREMMEL for Quasi-municipal purposes; that the point of diversion and the boundary of all lands, showing by 40-acre subdivisions the areas where the water is to be used are fully and correctly designated hereon.

*Bruce R. Scott*  
STATE WATER RIGHT SURVEYOR NO. 427

Subscribed and sworn to before me this 12th day of February, 1985.  
Notary Public in and for Lyon County, Nevada.

*Carol A. Smith*




--- EXIST. PLACE OF USE, UNDER PERMIT 36275  
- - - PROPOSED PLACE OF USE

**BASIS OF BEARING:**

Record of Survey for A.L. Nichols, Doc no. 166238, Washoe County, Nevada, August 12, 1948 per record map on file at the Division of Water Resources under application 36275 (S. 89°47'30"E.)

12799 4-23-91

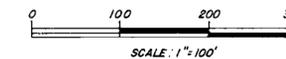

48834

**MAP**


TO ACCOMPANY APPLICATION TO CHANGE THE POINT OF DIVERSION AND PLACE OF USE UNDER PERMIT 36275 FOR QUASI-MUNICIPAL PURPOSES

BY  
**BILL STREMMEL**

FROM AN UNDERGROUND SOURCE  
IN WASHOE COUNTY, NEVADA

**FILED**  
FEB 12 1985  
STATE ENGINEER'S OFFICE

65966 48834

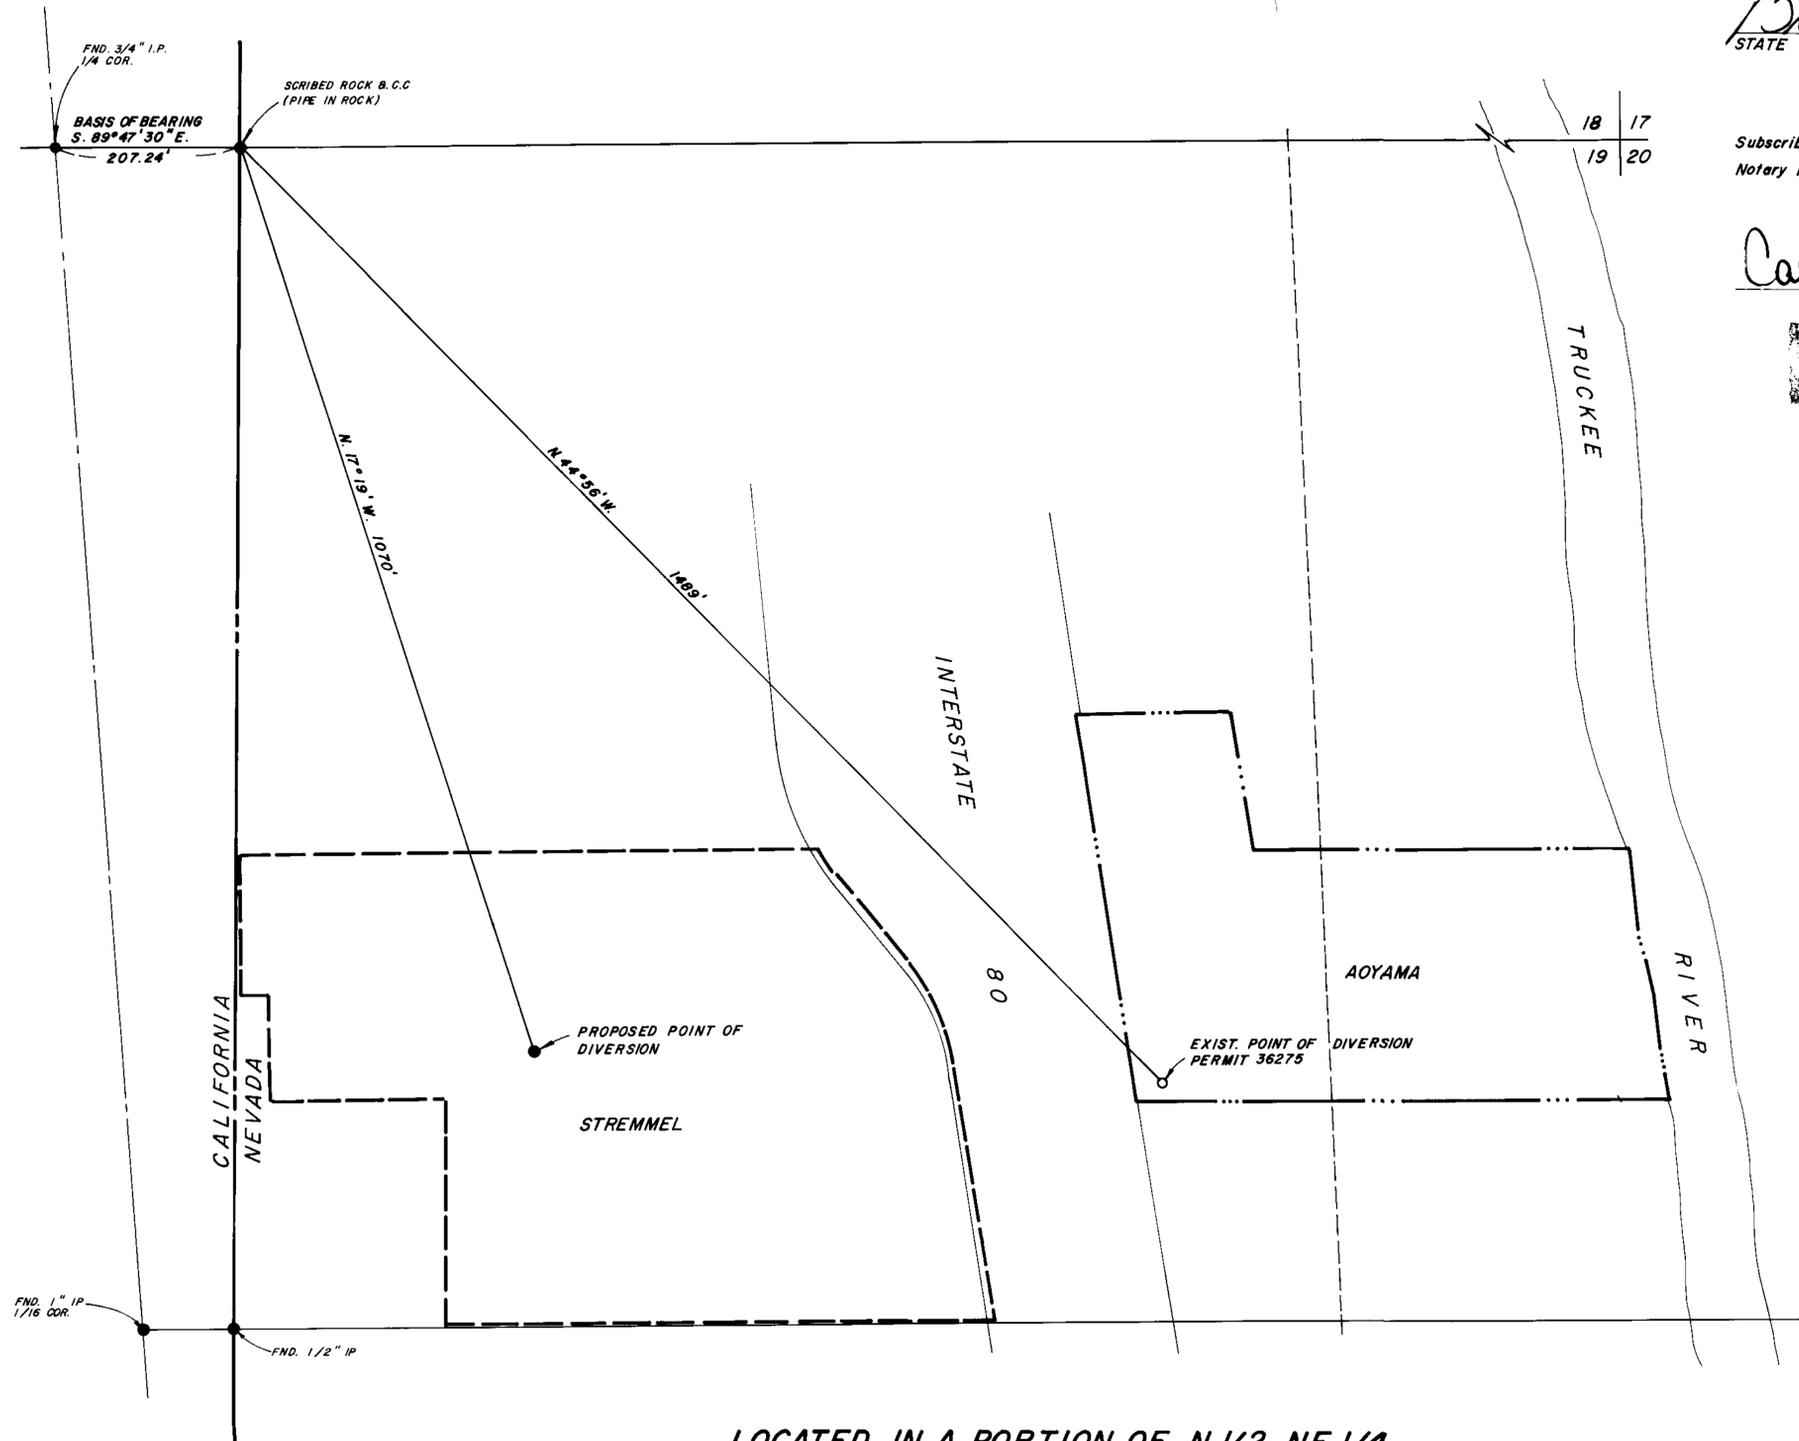

LOCATED IN A PORTION OF N 1/2 NE 1/4,  
SECTION 19, T.19N., R.18 E., M. D. B. & M.



**NORTH**

**RESOURCE CONCEPTS INC.**  
340 North Minnesota Street, Carson City, Nevada 89701

(702) 883 - 1600

ENGINEERING · ECONOMICS · RESOURCE PLANNING

JOB NO. 85-015

DATE 2-12-85

REVISED

DRAWN BY MLD.

Sheet 1 of 1

