


T. 34N., R. 55E., M.D.M.
ELKO COUNTY



T. 34N., R. 54E., M.D.M.
T. 34N., R. 55E., M.D.M.

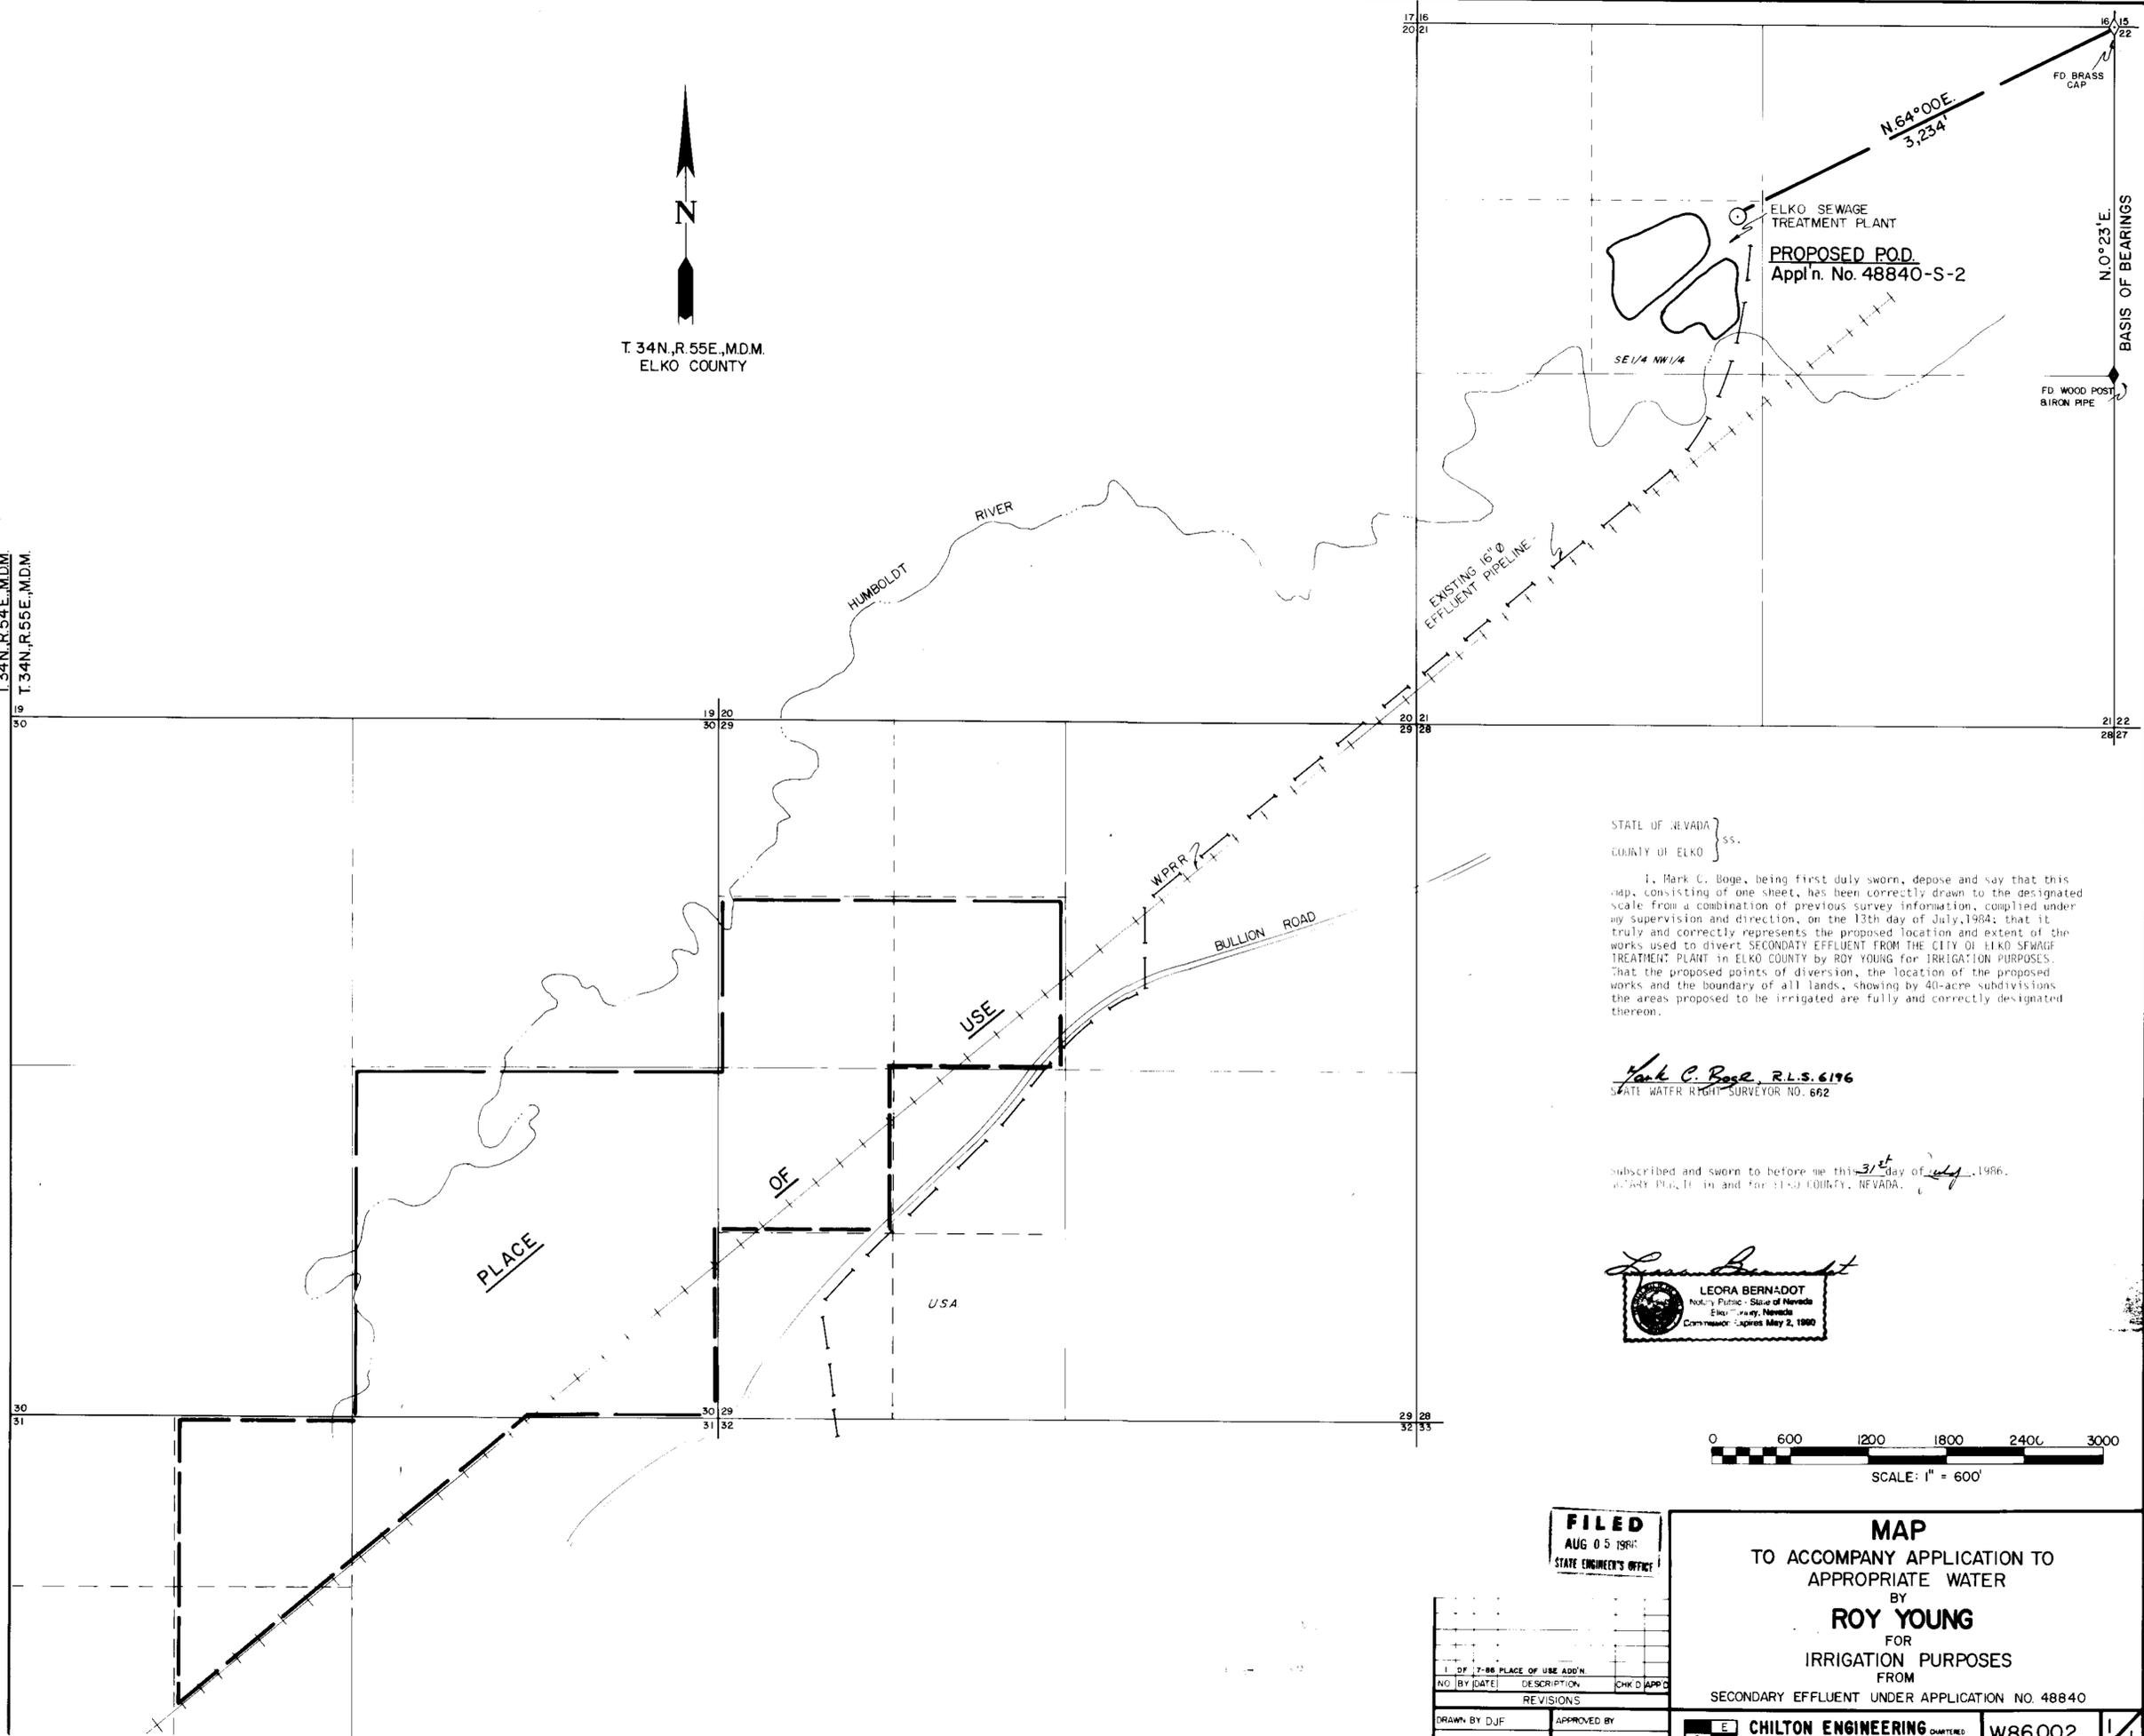

ELKO SEWAGE TREATMENT PLANT
PROPOSED P.O.D.
Appl'n. No. 48840-S-2


STATE OF NEVADA }
COUNTY OF ELKO } ss.

I, Mark C. Boge, being first duly sworn, depose and say that this map, consisting of one sheet, has been correctly drawn to the designated scale from a combination of previous survey information, compiled under my supervision and direction, on the 13th day of July, 1984; that it truly and correctly represents the proposed location and extent of the works used to divert SECONDARY EFFLUENT FROM THE CITY OF ELKO SEWAGE TREATMENT PLANT in ELKO COUNTY by ROY YOUNG for IRRIGATION PURPOSES. That the proposed points of diversion, the location of the proposed works and the boundary of all lands, showing by 40-acre subdivisions the areas proposed to be irrigated are fully and correctly designated thereon.

Mark C. Boge, R.L.S. 6196
STATE WATER RIGHT SURVEYOR NO. 662

Subscribed and sworn to before me this 31st day of July, 1986.
WIT MY HAND, IN and for ELKO COUNTY, NEVADA.

Leora Bernadot
LEORA BERNADOT
Notary Public - State of Nevada
Elko County, Nevada
Commission Expires May 2, 1990

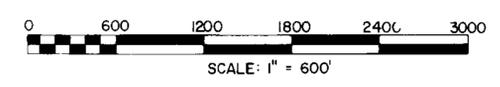

FILED
AUG 05 1986
STATE ENGINEER'S OFFICE

MAP
TO ACCOMPANY APPLICATION TO
APPROPRIATE WATER
BY
ROY YOUNG
FOR
IRRIGATION PURPOSES
FROM
SECONDARY EFFLUENT UNDER APPLICATION NO. 48840

NO.	BY (DATE)	DESCRIPTION	CHK'D	APP'D
1		7-88 PLACE OF USE ADD'N		
REVISIONS				
DRAWN BY DJF		APPROVED BY		
JOB NO 2318-001		DATE JAN 1986		

CHILTON ENGINEERING
ELKO LAS VEGAS

W86002 1/1

48840 S-2