

SEC. 32, T20S, R61E, M.D. B. & M.

EXISTING POINT OF DIVERSION AND PLACE OF USE

STATE OF NEVADA
 COUNTY OF CLARK


I, CARL P. MALONE, BEING FIRST SWORN, DEPOSE AND SAY THAT THIS MAP, CONSISTING OF 1 SHEET, HAS BEEN CORRECTLY DRAWN TO THE DESIGNATED SCALE FROM THE MAPS FILED WITH APPLICATIONS TO DIVERT WATER, NO. 11,306, AND NO. 48,282, THAT IT TRULY AND CORRECTLY REPRESENTS THE LOCATION AND EXTENT OF THE WORKS USED TO DIVERT WATER FROM THE LAS VEGAS VALLEY WATER BASIN IN CLARK COUNTY BY THE CITY OF LAS VEGAS, FOR RECREATION PURPOSES, THAT THE PROPOSED AND EXISTING POINTS OF DIVERSION ARE FULLY AND CORRECTLY DESIGNATED THEREON.

Carl P. Malone
 STATE WATER RIGHTS SURVEYOR No. 505

SUBSCRIBED AND SWORN TO BEFORE ME THIS
 20 DAY OF Feb 1985

W. Guy Johnson
 NOTARY PUBLIC IN AND FOR CLARK COUNTY, NEVADA

MY COMMISSION EXPIRES
 29 / 1985

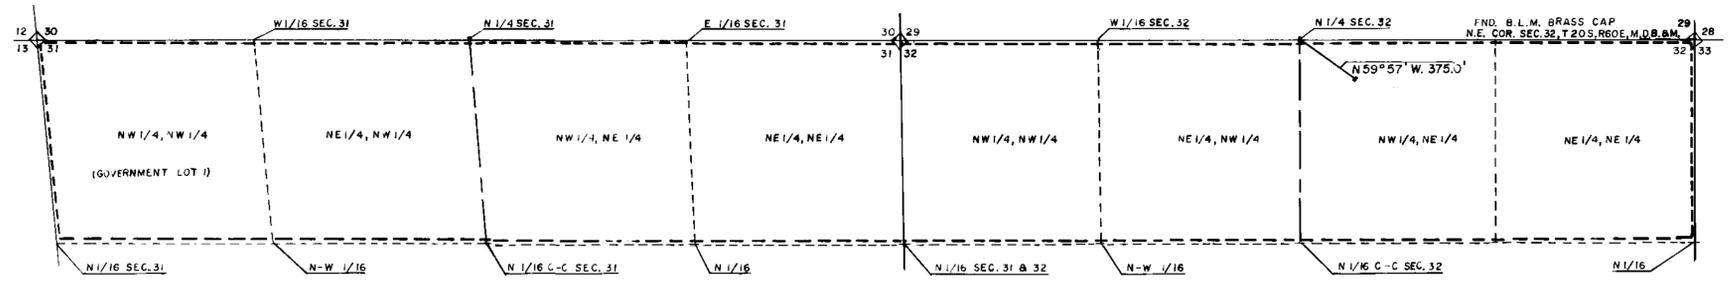

T20S R60E M.D. B. & M.


PROPOSED POINT OF DIVERSION AND PLACE OF USE

LEGEND

--- PROPOSED PLACE OF USE

BASIS OF BEARING

N89°57' W. BEING THE NORTH LINE OF SECTION 32
 T20S, R60E, M.D.B. & M. AS SHOWN BY 1881 G.L.O. SURVEY

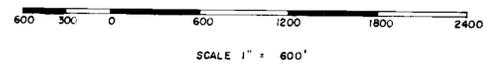

CITY OF LAS VEGAS, NEVADA

MAP TO ACCOMPANY APPLICATION FOR CHANGE IN
 POINT OF DIVERSION, PLACE OF USE AND MANNER
 OF USE

BY THE CITY OF LAS VEGAS, NEVADA
 FROM THE LAS VEGAS VALLEY WATER BASIN

FILED
 20 FEB 1985
 CLARK COUNTY, NEVADA

48886