

PROPOSED PLACE OF USE,
 PLEASE USE MAP FILED UNDER APPLICATION
 NO. 47997 ON FILE AT DIVISION OF
 WATER RESOURCES.


STATE OF NEVADA
 CARSON CITY S.S.

I, Brain A. Randall, being first duly sworn, depose and say that this map, consisting of one sheet, has been drawn to the designated scale, from field notes of a survey made under my supervision on the 6th day of June, 1985, and record information on file at the Division of Water Resources, that it truly and correctly represents the proposed location and extent of the works used to divert water from Spring Source in Storey County, Nevada, by Julius Bunkowski, for quasi-municipal and domestic purposes, that the proposed point of diversion, is fully and correctly designated hereon.

Brain A. Randall
 STATE WATER RIGHT SURVEYOR NO. 605

Subscribed and sworn to before me this 10th day of June, 1985. Notary Public in and for Lyon County, Nevada.

Carol A. Smith
 Notary Public

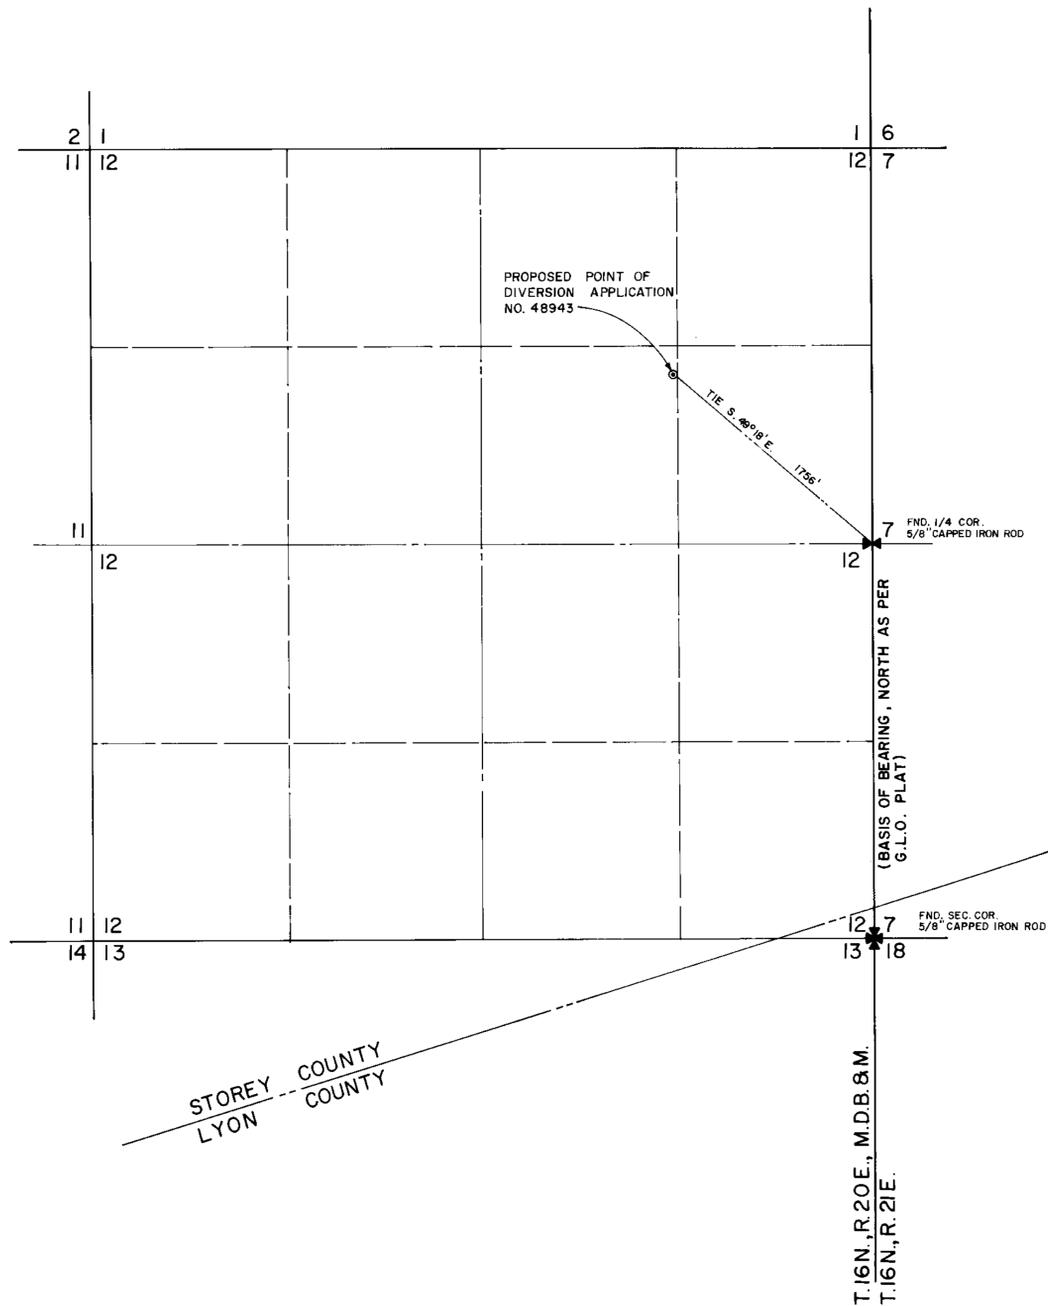

SCALE 1" = 600'



'85 JUN 10 P4:28

STATE ENGINEER'S OFFICE



NORTH

RESOURCE CONCEPTS INC.
 340 North Minnesota Street, Carson City, Nevada 89701 (702) 883 - 1600

ENGINEERING · ECONOMICS · RESOURCE PLANNING

JOB NO. 83-104

DATE JUNE, 1985

REVISED

DRAWN BY SAN

Sheet 1 of 1



MAP

TO ACCOMPANY APPLICATION TO APPROPRIATE
 WATER FOR QUASI-MUNICIPAL & DOMESTIC
 PURPOSES
 BY
 JULIUS BUNKOWSKI
 FROM
 A SPRING SOURCE
 IN STOREY COUNTY, NEVADA

FILED
 JUN 10 1985
 STATE ENGINEER'S OFFICE

48943