


FOUND CENTER 1/4 CORNER SECTION 33, BRASS CAP.

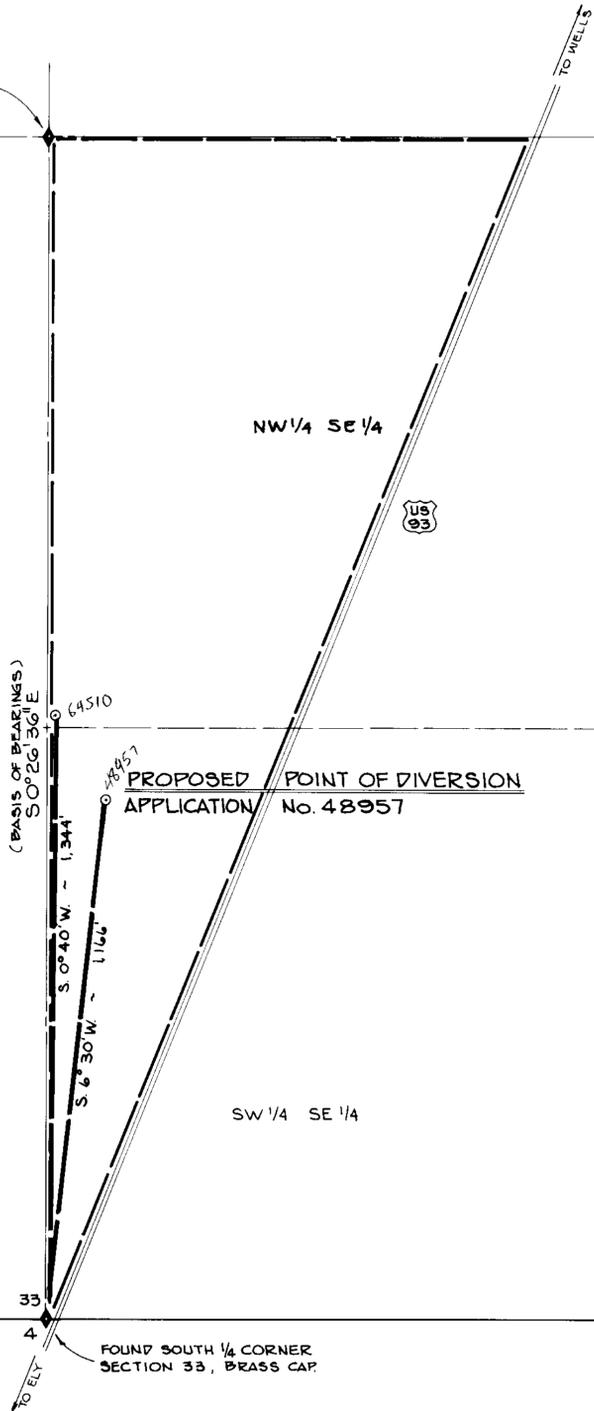


SEC. 33, T. 35 N., R. 62 E., M. D.M.

STATE OF NEVADA
 COUNTY OF ELKO

I, William A. Nisbet, being first duly sworn, depose and say that this map, consisting of one sheet, has been correctly drawn to the designated scale from field notes of a survey, made under my supervision and direction, on the 22nd day of MARCH, 1985; that it truly and correctly represents the proposed location and extent of the works used to divert water from an UNDERGROUND SOURCE in ELKO COUNTY by VERNON AND JOAN WESTWOOD for IRRIGATION & DOMESTIC PURPOSES. That the proposed points of diversion, the approximate location and size of the diverting channel, all reservoirs or basins, the location and names of all other works which will cross or connect with the proposed works, and the boundary of all lands, showing by 40-acre subdivisions the areas proposed to be served, are fully and correctly designated thereon.

William A. Nisbet
 STATE WATER RIGHT SURVEYOR NO. 448

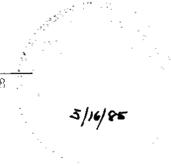


Subscribed and sworn to before me this 16th day of May, 1985. Notary Public in and for Elko County, Nevada.

Leora Bernadot
 LEORA BERNADOT
 Notary Public, State of Nevada
 Elko County, Nevada
 My appointment expires May 1, 1986

BASIS OF BEARINGS: The Center 1/4 Section Line of Section 33, T. 35 N., R. 62 E., M. D.M., Bears S. 0° 26' 36" E. Per Survey Plat approved June 13, 1949.

33 34 T. 35 N., R. 62 E., M. D.M.
 4 3 T. 34 N., R. 62 E., M. D.M.

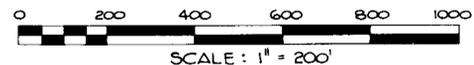

LED
 May 24 1985
 STATE ENGINEER'S OFFICE

NO	BY	DATE	DESCRIPTION	CHK'D	APP'D
REVISIONS					
DRAWN BY W.S.					
APPROVED BY <i>W.A.</i>					
JOB NO 24-T3-CO1 DATE MAY, 1985					

MAP
 TO ACCOMPANY APPLICATION TO
 APPROPRIATE WATER FOR
 IRRIGATION AND DOMESTIC PURPOSES
 BY
 VERNON & JOAN WESTWOOD
 FROM UNDERGROUND SOURCE

CHILTON ENGINEERING
 ELKO LAS VEGAS

W85006

64510 48957