
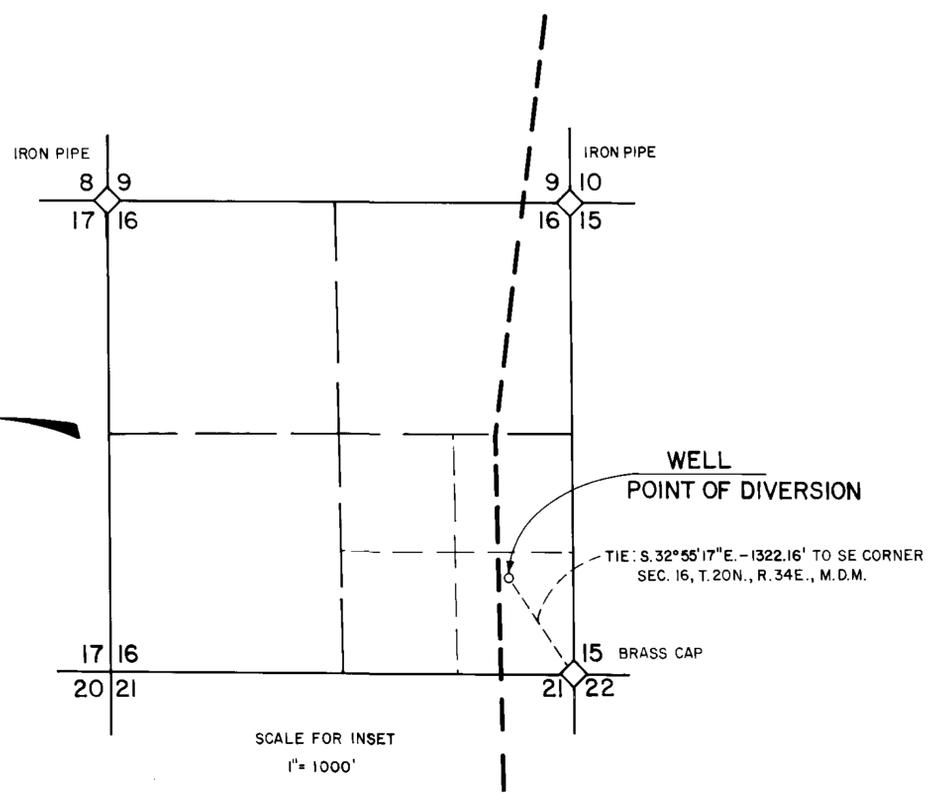


FAS 121
TO WINNEMUCCA

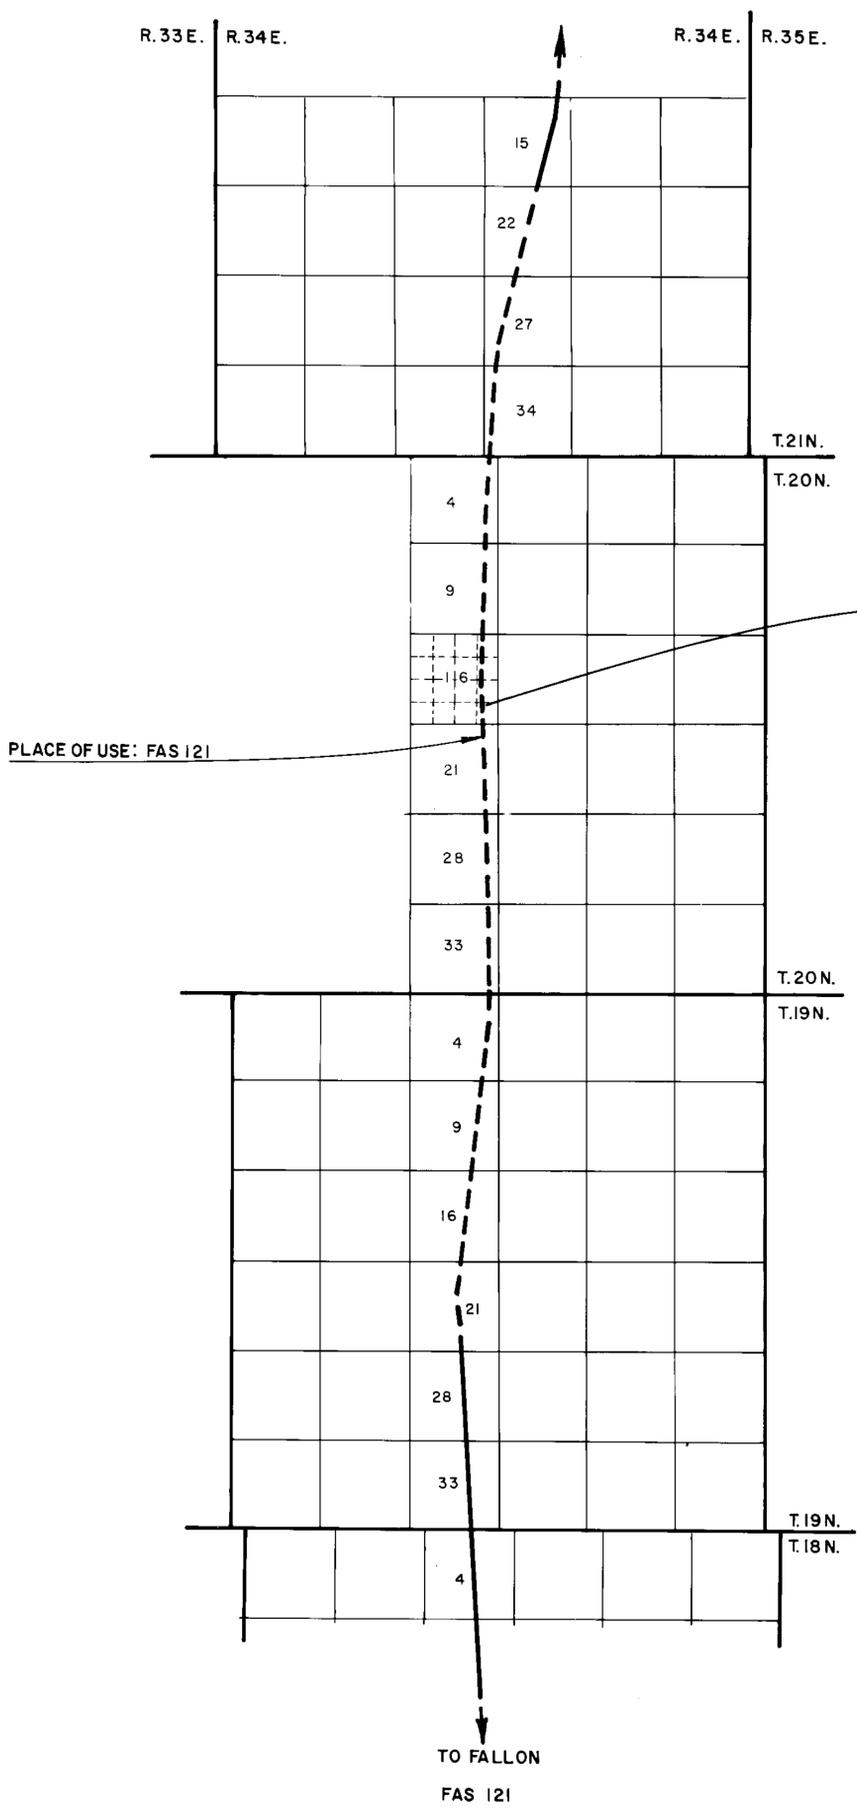

STATE OF NEVADA
CARSON CITY


I, Kim Koenig, being first duly sworn, depose and say that this map, consisting of one sheet, has been correctly drawn to the designated scale from the field notes of a survey under my supervision and direction, between the 2nd day of JANUARY, and the 3rd day of JANUARY, 1985; that it truly and correctly represents the proposed location of the well used to divert water from an underground source in County, by the State of Nevada, acting by and through its Department of Transportation, for public highway purposes. That the proposed point of diversion, the location and size of the proposed drilled well, and the boundary of all lands, showing by 40 acre subdivisions, the areas proposed to be utilized, are fully and correctly designated thereon.

Kim Koenig
State Water Right Surveyor No. 402



SUBSCRIBED AND SWORN BEFORE ME
THIS 26th DAY OF March, 1985,
NOTARY PUBLIC IN AND FOR CARSON CITY,
NEVADA.
Michael J. Curtis

BEARING SOURCE: EAST BOUNDARY SECTION 16,
T. 20N., R. 34E., M.D.M., BEARS N. 0° 02' 51\"/>

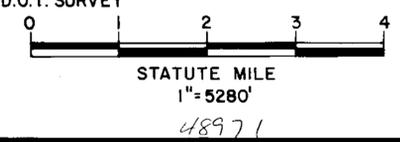

MAP

TO ACCOMPANY APPLICATION TO APPROPRIATE
WATER FOR PUBLIC HIGHWAY PURPOSES

DATE: FEBRUARY, 1985 SERIAL NO. 48971
BY: NEVADA DEP'T OF TRANSPORTATION FROM: WELL
CHURCHILL COUNTY

FILED
MAY 22 1985
STATE ENGINEER'S OFFICE

48971