


BASIS OF BEARINGS:

THE EAST LINE OF BONDE LANE AS SHOWN ON RECORD OF SURVEY 1067 FILED IN THE WASHOE COUNTY RECORDER'S OFFICE. (N 05° 46' 10" W)

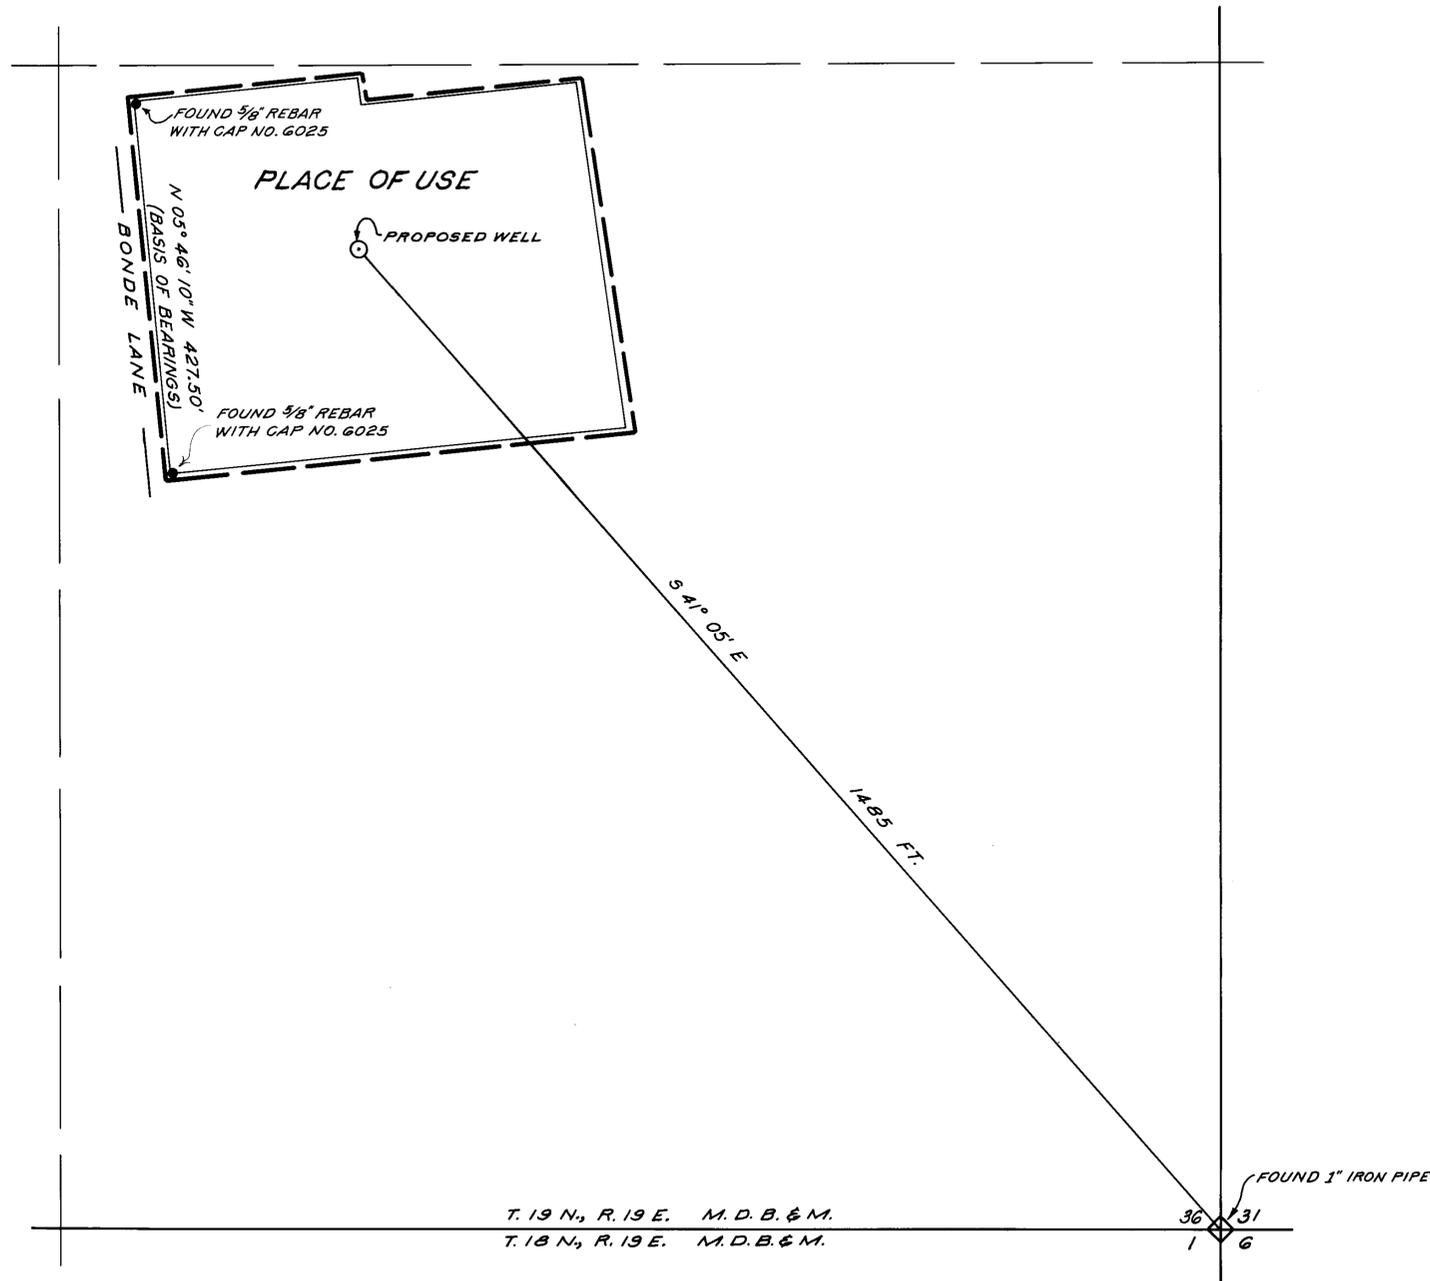


PLACE OF USE:

A PORTION OF THE SE⁴ SE⁴ SECTION 36, T. 19 N., R. 19 E., M. D. B. & M.

I, JAMES P. HADDAN, BEING FIRST DULY SWORN, DEPOSE AND SAY THAT THIS MAP, CONSISTING OF ONE SHEET HAS BEEN CORRECTLY DRAWN TO THE DESIGNATED SCALE FROM FIELD NOTES OF A SURVEY MADE UNDER MY DIRECTION ON MAY 21, 1985; THAT IT TRULY AND CORRECTLY REPRESENTS THE LOCATION OF THE PROPOSED WORKS TO DIVERT WATER FROM AN UNDERGROUND SOURCE IN WASHOE COUNTY, NEVADA BY NEW HOPE COVENANT CHURCH FOR COMMERCIAL AND DOMESTIC PURPOSES; THAT THE PROPOSED POINT OF DIVERSION AND THE BOUNDARIES OF ALL LANDS, SHOWING BY 40-ACRE SUBDIVISIONS, THE AREAS WHERE THE WATER IS TO BE USED, ARE FULLY AND CORRECTLY DESIGNATED HEREON.

James P. Haddan
STATE WATER RIGHTS SURVEYOR NO. 575

James P. Haddan
SUBSCRIBED AND SWORN TO BEFORE ME THIS
24th DAY OF *May*, 1985.

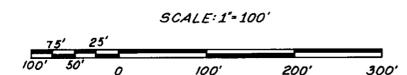

FOUND 1" IRON PIPE
36 31
1 6

T. 19 N., R. 19 E. M. D. B. & M.
T. 18 N., R. 19 E. M. D. B. & M.

FILED
MAY 24 1985
STATE ENGINEER'S OFFICE

HADDAN ENGINEERING 1807 N. NEVADA STREET
CARSON CITY, NEVADA 89701
(702) 883-6595

49089
MAP TO ACCOMPANY APPLICATION TO APPROPRIATE WATER FOR COMMERCIAL AND DOMESTIC PURPOSES BY NEW HOPE COVENANT CHURCH FROM AN UNDERGROUND SOURCE IN WASHOE COUNTY, NEVADA.

74243 49087