




T.40N.,R.35E.
M.D.B.&M.

◇ Indicates a found Section Corner,
a 2" iron pipe with G.L.O. Brass Cap.

◆ Indicates a found 1/4 Section Corner,
a 2" iron pipe with G.L.O. Brass Cap.

Basis of Bearings is taken from the G.L.O.
Plat for T.40N.,R.35E., approved 10-2-47.

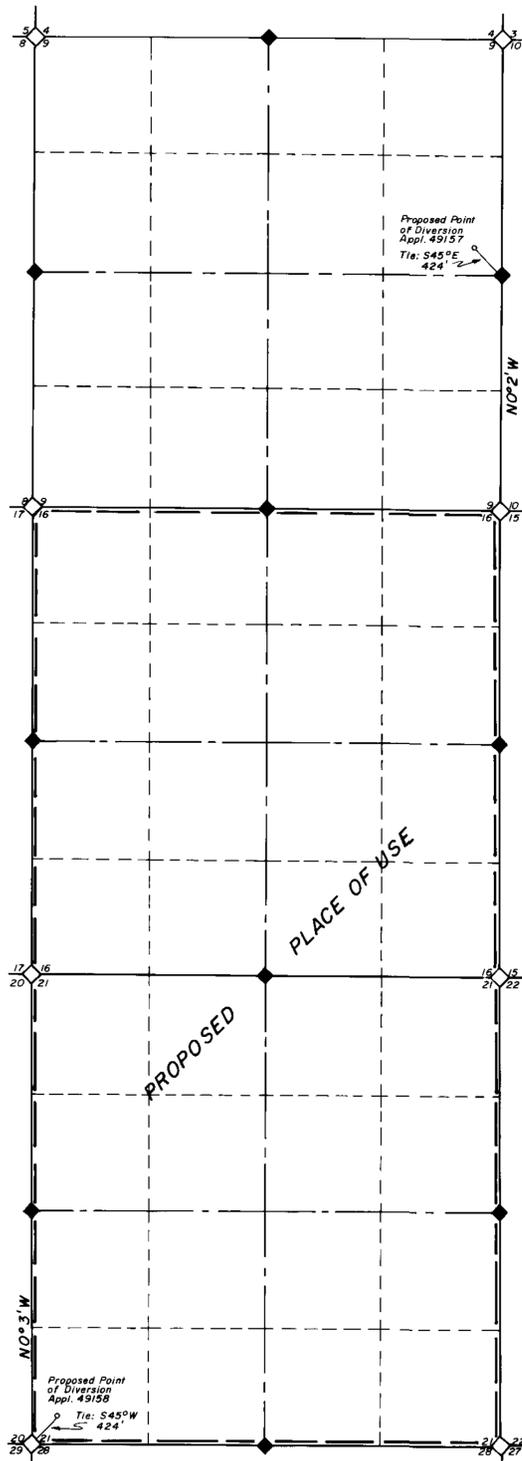


State of Nevada } S.S.
County of Humboldt }

I, John H. Milton III, being first duly sworn, depose and say that this map, consisting of one sheet, has been correctly drawn from field notes of a survey made by me during August, 1985, that it truly and correctly represents the location and extent of the works used to divert water from underground in Humboldt County by AMAX Exploration, Inc. for Mining, Milling and Domestic purposes, that the proposed point of diversion, the approximate location and size of the diverting channel, all reservoirs or basins, the locations and names of all other works which will cross or connect with the proposed works, and the boundary of all lands, showing by 40-acre subdivisions the areas proposed to be irrigated, are fully and correctly designated thereon.



Subscribed and sworn to before me this 6th day of August 19 85

Helen F. Neumann
Notary Public

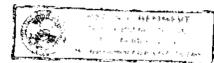

Scale 1" = 1000'



FILED
AUG 22 1985
STATE ENGINEER'S OFFICE

Desert Mountain, Inc. Land Surveyors
146 West Second Street
Winnemucca, Nevada 89445

MAP
To Accompany Applications 49157&49158
To Appropriate Water From Underground
For Mining, Milling & Domestic Purposes
By AMAX EXPLORATION, INC.
In Humboldt County, Nevada

49158 49157