

SCALE 1" = 1000'




SHEET 2 OF 2

FILED
AUG 30 1955
STATE ENGINEER'S OFFICE

MAP
TO ACCOMPANY APPLICATION
TO APPROPRIATE WATER FOR
MINING, MILLING, & DOMESTIC
BY DREAMLAND MINING COMPANY, INC.
FROM UNDERGROUND SOURCE

Piedmont Engineering Co. P.O. Box 1, Silver City, Nevada

67444 49163

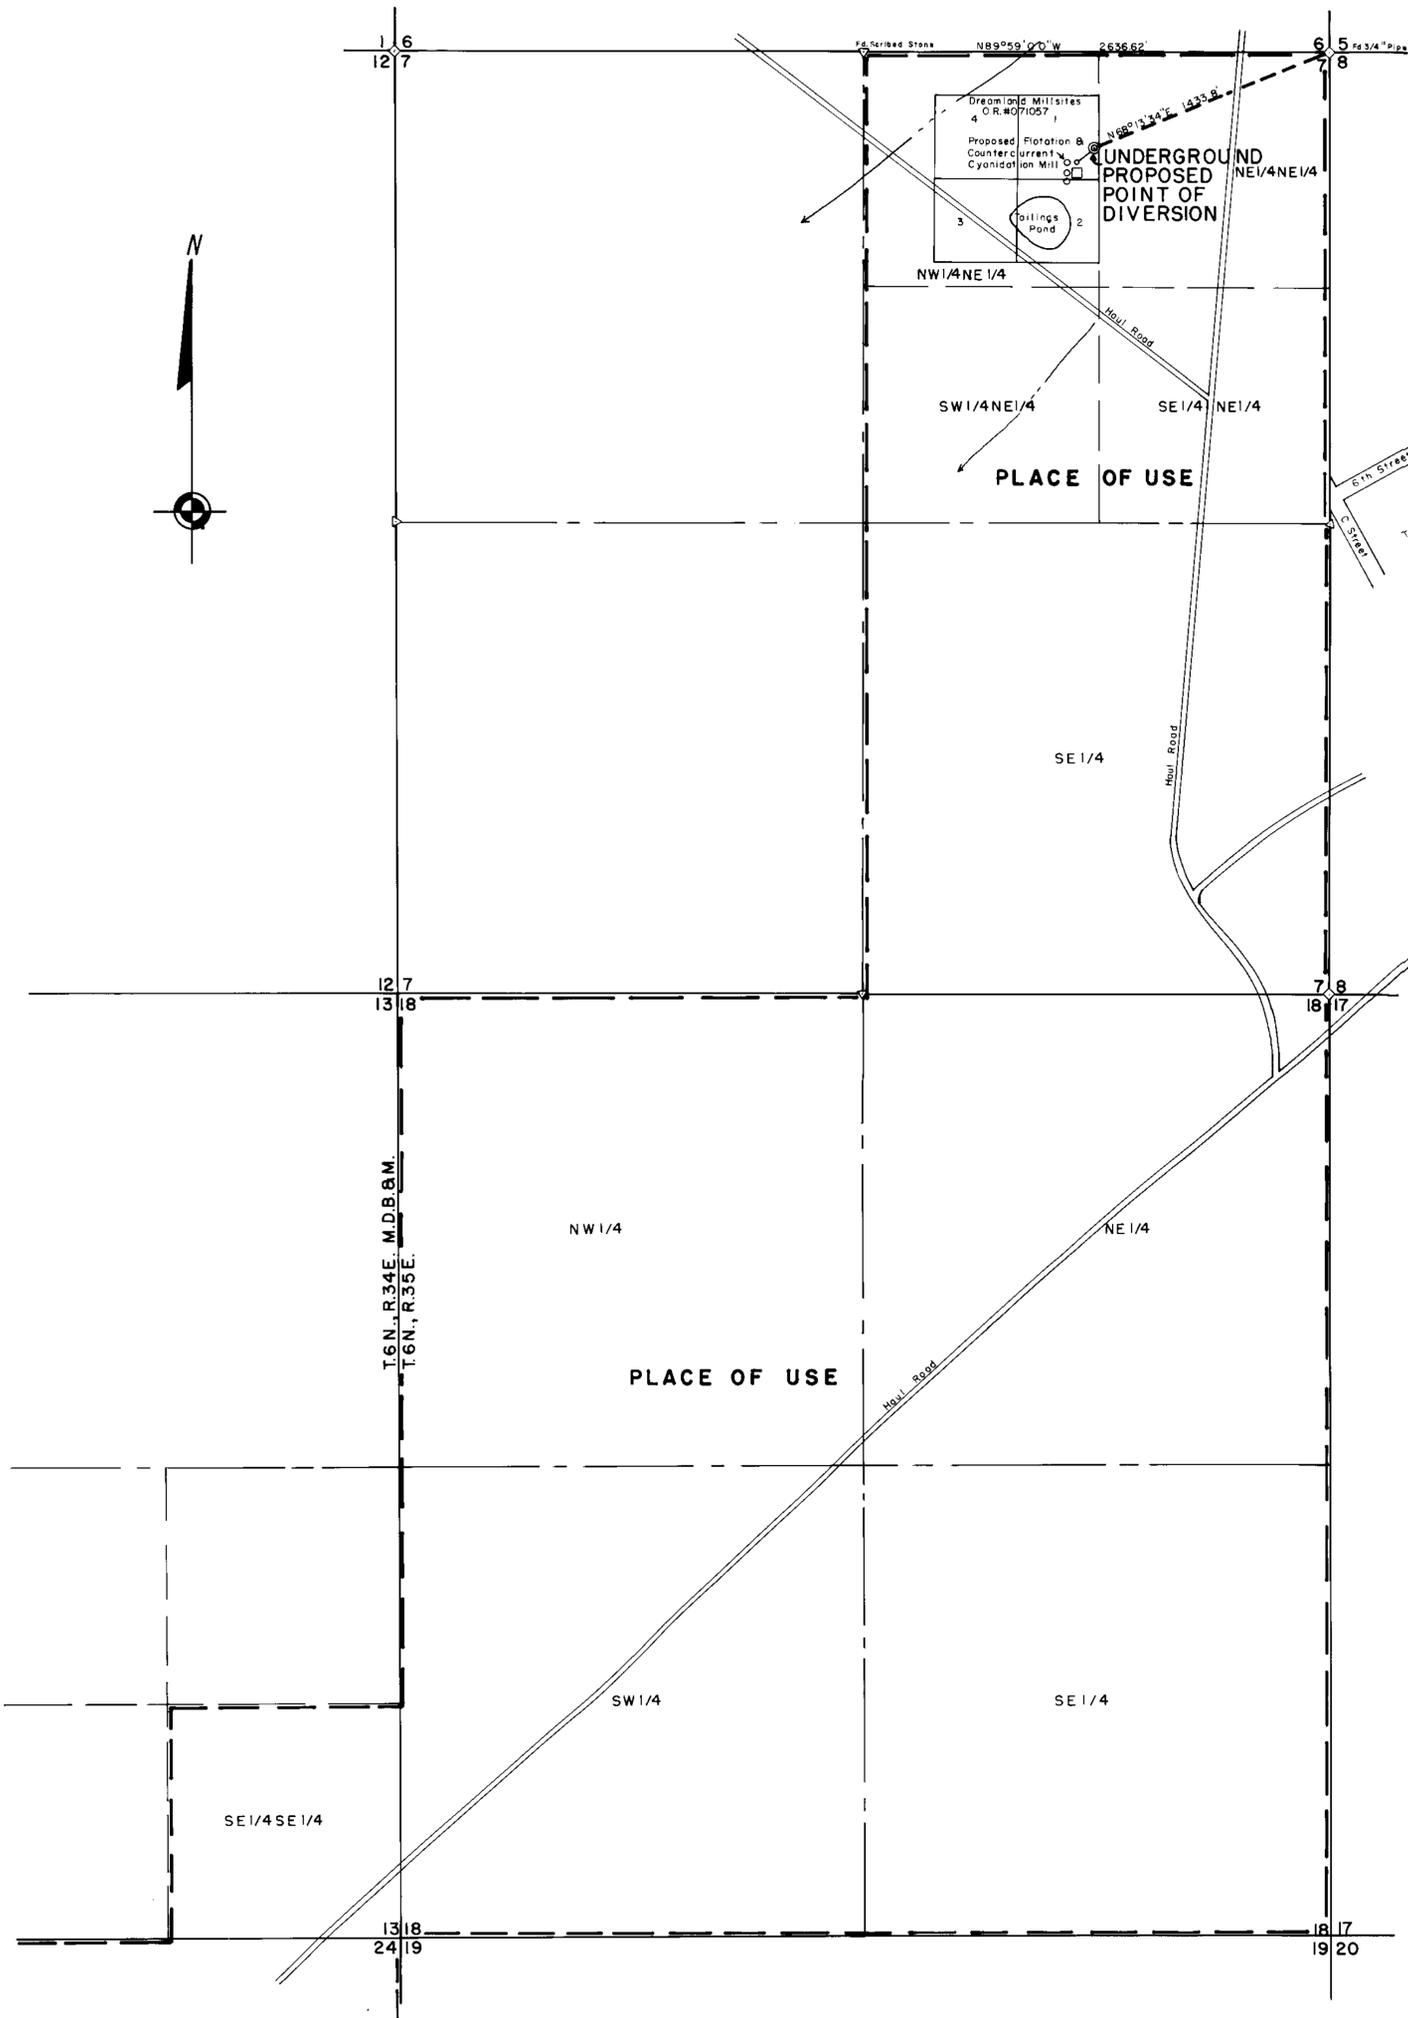


STATE OF NEVADA }
 COUNTY OF STOREY } SS.

I, Wm. Michael Donovan, Jr., being first duly sworn, depose and say that this map, consisting of two sheets, numbered from 1 to 2, inclusive, has been correctly drawn to the designated scale from field notes of a survey made under my supervision and direction, on April 17, 1985; that it truly and correctly represents the proposed location and extent of the works used to divert water from an Underground Source in Mineral County, by Dreamland Mining Company, Inc. for Mining, Milling, and Domestic purposes. That the proposed point of diversion and return, the location of mine, mill, and haul road, the approximate size and capacity of the diverting conduit, and the location and names of all other works or streams which are crossed by or connected with said works, are fully and correctly designated hereon.

Wm. Michael Donovan, Jr.
 Wm. Michael Donovan, Jr.
 State Water Right Surveyor

Subscribed and sworn to before me this 29 day of August, 1985
 Notary Public in and for Storey County, Nevada.

Swaine Andrews

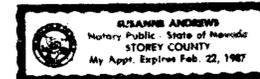


BASIS OF BEARING

The basis of bearing of this survey is between the NE section corner and the North 1/4 of section 7, T.6 N., R.35 E., M.D.B.&M. of N89°59'00"W as shown on that parcel map for Meri Richard as prepared by Lowell D. Emery on July 20, 1984 and recorded in Mineral County Registry.



SHEET 1 OF 2

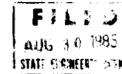

MAP
TO ACCOMPANY APPLICATION
TO APPROPRIATE WATER FOR
MINING, MILLING, & DOMESTIC
BY DREAMLAND MINING COMPANY, INC.
FROM UNDERGROUND SOURCE

Piedmont Engineering Co. P.O. Box 1, Silver City, Nevada

67444 49163