


STATE OF NEVADA
COUNTY OF HUMBOLDT

I, Robert N. Caldwell, being first duly sworn, depose and say that this map, consisting of 1 sheet, numbered from 1 to 1, inclusive has been correctly drawn to the designated scale from field notes of a survey made by me (or under my supervision and direction), on the 19th day of SEPTEMBER 1985; that it truly and correctly represents the proposed location and extent of the works used to divert water from an UNNAMED SPRING in PERSHING COUNTY by ELDON WORTH & DON BRENNER for MINING, MILLING & DOMESTIC purposes. That the proposed point of diversion and return, the approximate location of the mine & mill the approximate size and capacity of the diverting channel, and the location and names of all other works or streams which are crossed by or connected with said works, are fully and correctly designated hereon.




NOTARY PUBLIC CERTIFICATE
STATE OF NEVADA
COUNTY OF HUMBOLDT

On this 20th day of Sept. 1985, ROBERT N. CALDWELL, personally appeared before me, a NOTARY PUBLIC, in and for said county and state, and acknowledged to me that he executed the above instrument. In witness whereof I set my hand and affixed my official seal.
Helen F. Nemmer
NOTARY PUBLIC

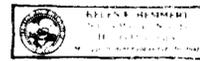

Found section corner notched rock and 2" x 2" x 3' wood post

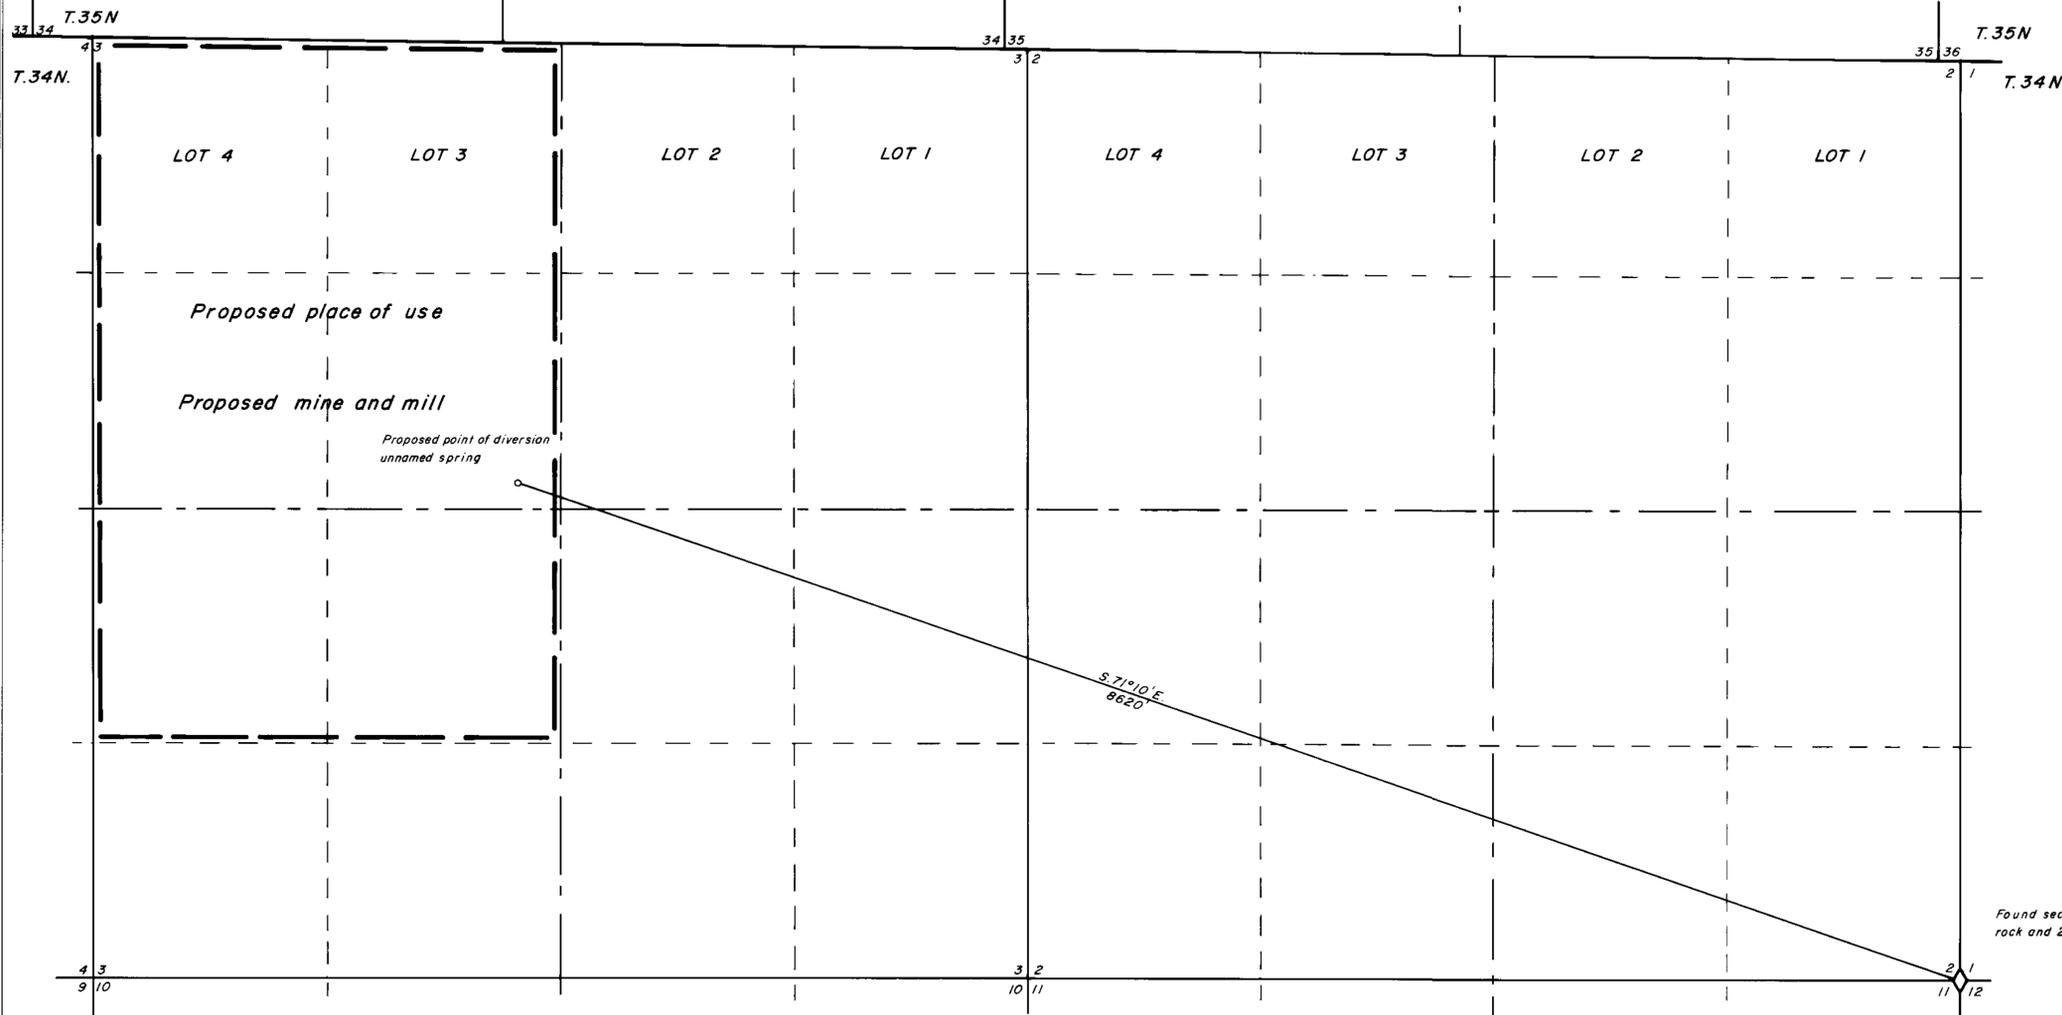

Note
The basis of bearings of this survey is magnetic North
the variation is 17° East as shown on the U.S.G.S. topo
map "COSGRAVE" 1982

Scale 1" = 500'



T.34 N., R.34 E.
M.D.B. & M.

Desert-Mountain Inc.
Land Surveyors
148 West Second Street
Winnemucca, Nevada 89445
702 623-4414

1985
MAP
To Accompany Application to Appropriate
Water
for MINING, MILLING & DOMESTIC
By ELDON WORTH and DON BRENNER
from UNNAMED SPRING
PERSHING COUNTY NEVADA

49180