

STATE OF NEVADA }
 COUNTY OF ELKO } SS

I, Norman M. Rockwell, being first duly sworn, depose and say that this map, consisting of one sheet, has been correctly drawn to the designated scale from field notes of a survey made by me on the 20th day of March, 1985; that it truly and correctly represents the proposed location and extent of the works used to divert water from UNDERGROUND SOURCE in ELKO COUNTY by U.S. DEPARTMENT OF THE INTERIOR, BUREAU OF LAND MANAGEMENT AND LEAR RANCHES for STOCKWATERING AND WILDLIFE PURPOSES

That the proposed point of diversion, the approximate location and size of the diverting channel or other conduit, the place and manner of use, and the location and names of all other works or streams which are crossed by, or connected with the said works, are fully and correctly designated thereon.



Norman M. Rockwell
 State Water Rights Surveyor No. 412

Subscribed and sworn to before me this 16th day of April, 1985.
 Notary Public in and for Elko County, Nevada.

Joseph D. Lemons
 JOSEPH D. LEMONS
 Notary Public - State of Nevada
 Elko County, Nevada
 My Commission expires Feb. 26, 1989

CERTIFICATE NO. 12444 ISSUED 06/04/90




FILED
 AUG 1 1985
 STATE ENGINEER'S OFFICE

FROM
 U.S. DEPT. OF THE INTERIOR
 BUREAU OF LAND MANAGEMENT
 ELKO DISTRICT

DRAWING NO.
 NV-010-7260.20-5

49236

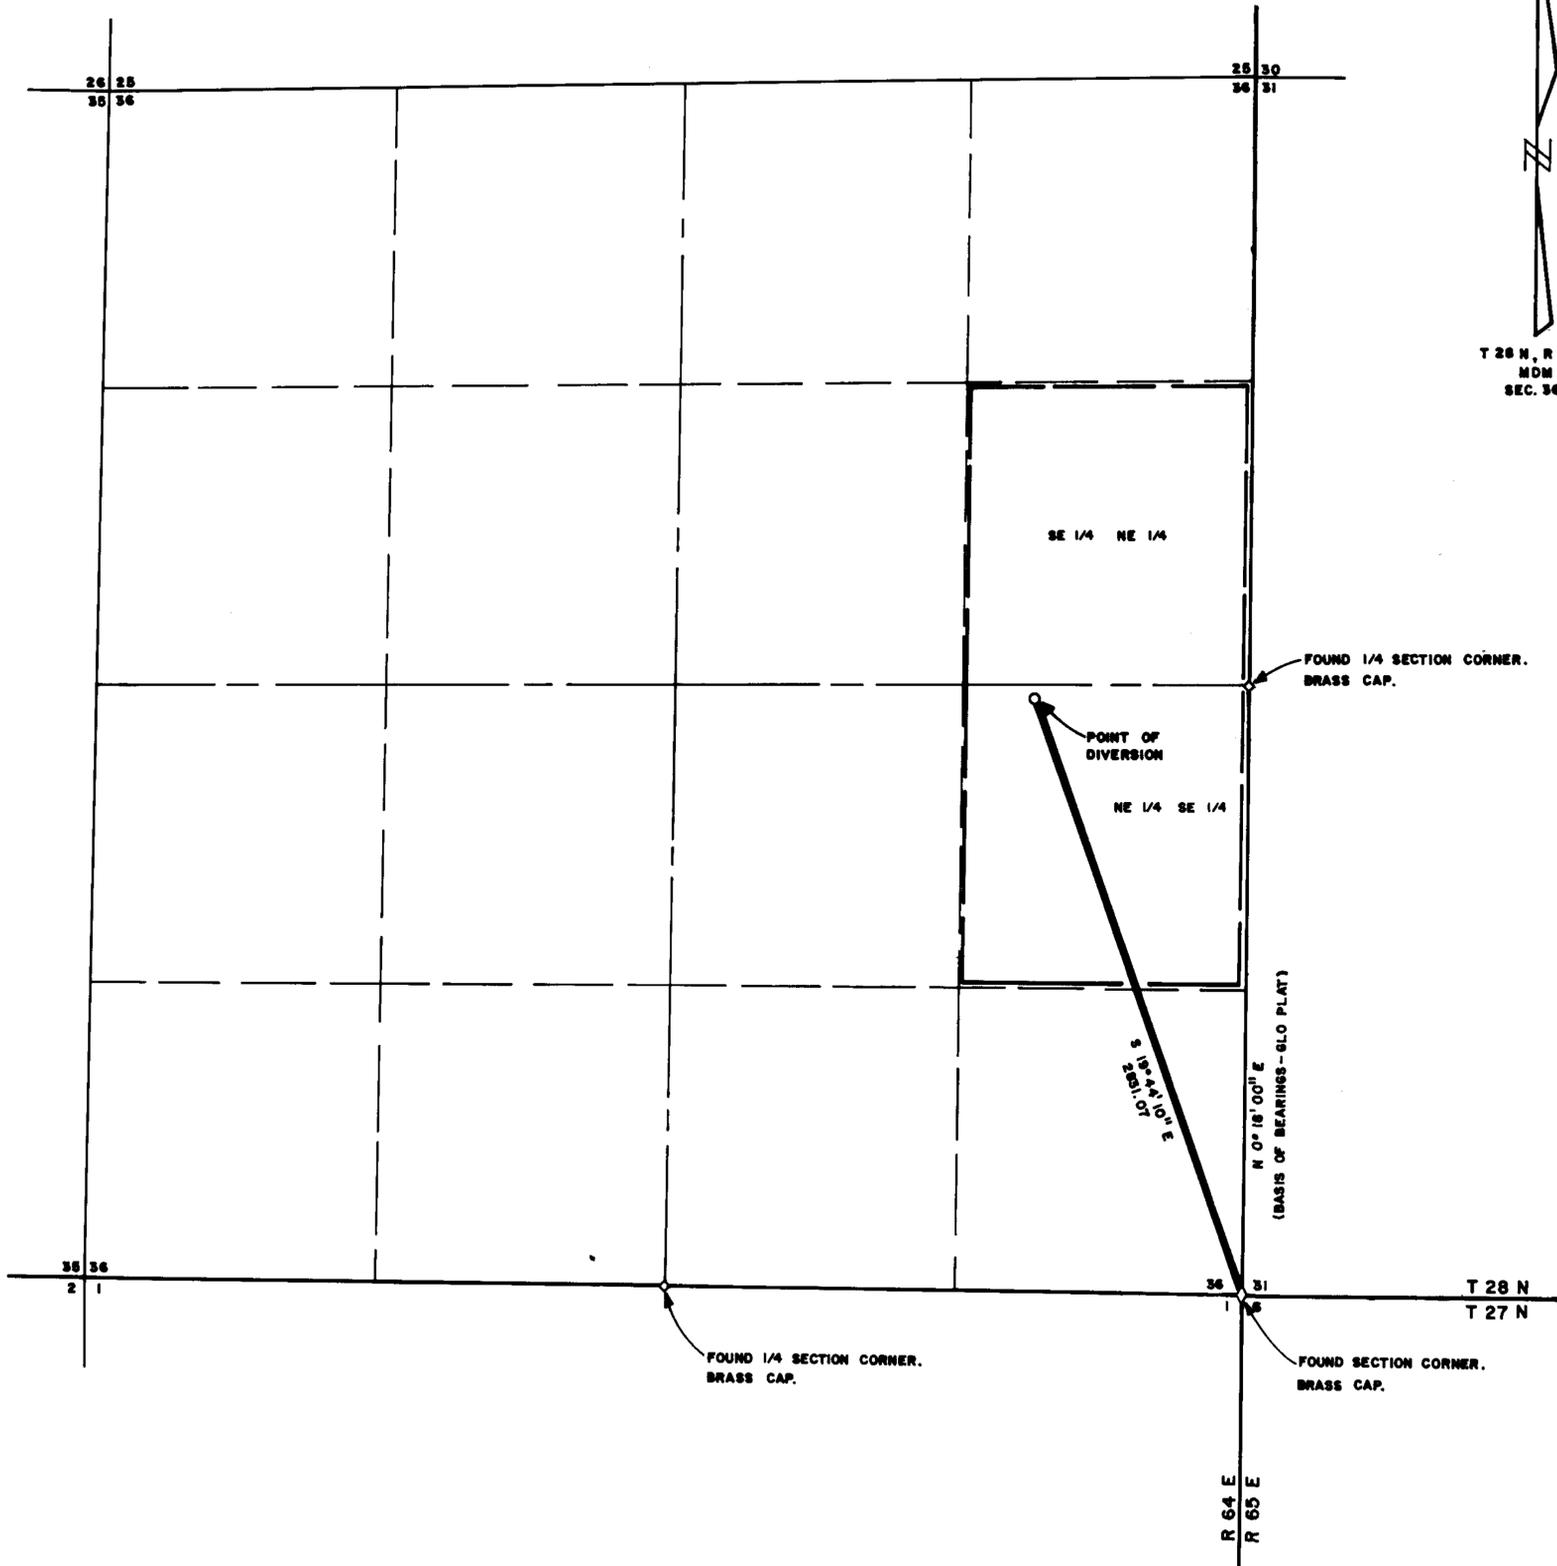

T 28 N, R 64 E
 MDM
 SEC. 36

FOUND 1/4 SECTION CORNER.
 BRASS CAP.

POINT OF DIVERSION

NE 1/4 SE 1/4

S 18° 10' 00" E

(BASIS OF BEARINGS - GLO PLAT)

T 28 N
 T 27 N

FOUND 1/4 SECTION CORNER.
 BRASS CAP.

FOUND SECTION CORNER.
 BRASS CAP.

R 64 E
 R 65 E

95 APR -1 P.237
 STATE ENGINEER'S OFFICE

49236
 MAP
 TO ACCOMPANY APPLICATION TO
 APPROPRIATE WATER
 FOR STOCKWATERING AND WILDLIFE PURPOSES
 BY U.S. DEPARTMENT OF THE INTERIOR, BUREAU OF
 LAND MANAGEMENT AND LEAR RANCHES
 UNDERGROUND SOURCE