


SECTION	SUBDIVISION	TOWNSHIP	RANGE	CULTIVATED ACREAGE	DESCRIPTION OF CULTURE	DATE OF FIRST CULTURE
7	NW1/4SE1/4	T21N	R53E	2.50	ALFALFA	
7	NE1/4SE1/4	T21N	R53E	31.42	ALFALFA	
7	SE1/4SE1/4	T21N	R53E	31.42	ALFALFA	
7	SW1/4SE1/4	T21N	R53E	32.30	ALFALFA	
7	SE1/4SW1/4	T21N	R53E	26.23	ALFALFA	
7	SE1/4SW1/4	T21N	R53E	0.11	GRAIN	
7	SW1/4SW1/4	T21N	R53E	26.40	GRAIN	
TOTAL CULTIVATED ACREAGE = 150.38 ACRES						

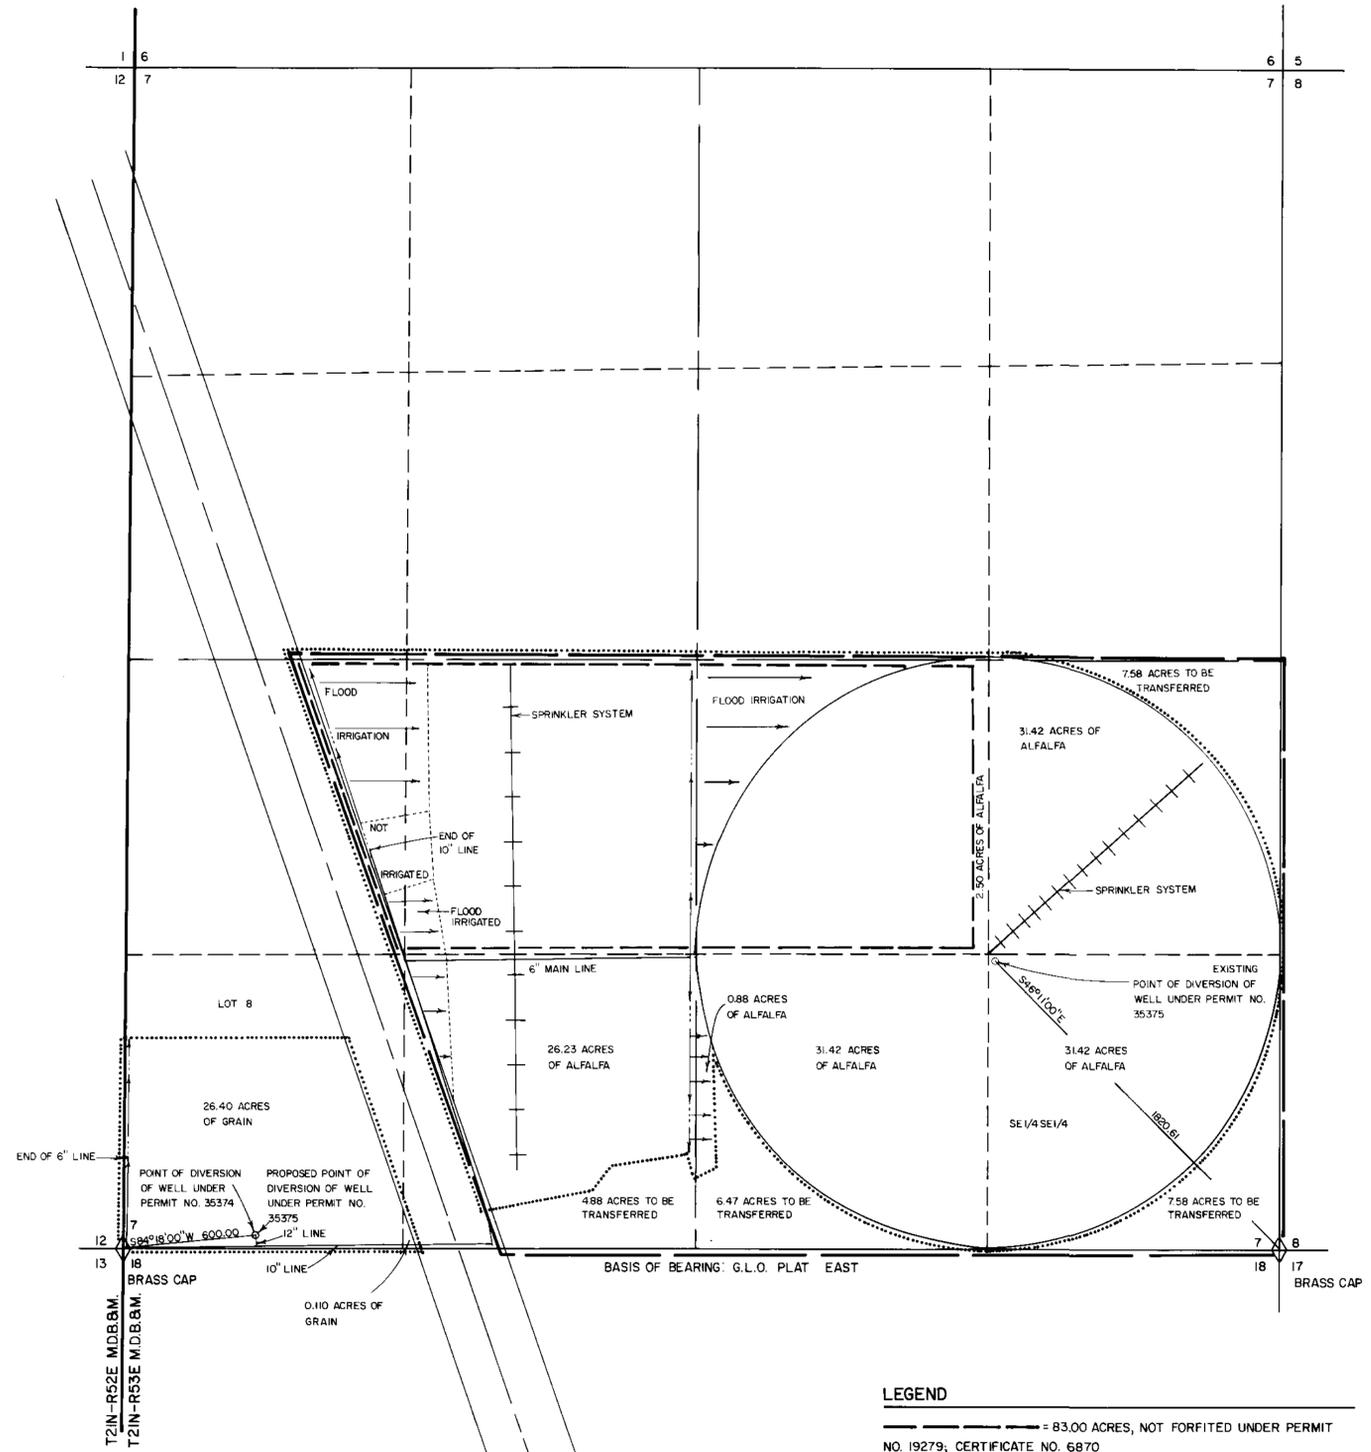

STATE OF NEVADA } S.S.  
 COUNTY OF ELKO }

I, Alan S. Boyack, being first duly sworn, depose and say that this map, consisting of one sheet, has been correctly drawn to the designated scale from field notes of a survey made under my supervision and direction, between the 24th day of July, 1985, and the 25th day of July, 1985; that it truly and correctly represents the proposed location and extent of the works used to divert water from underground in Eureka County, by W.E. & Barbara J. Rouse for irrigation purposes. That the proposed point of diversion, the approximate location and size of the diverting channel, all reservoirs or basins, the location and names of all other works which will cross or connect with the proposed works, and the boundary of all lands, showing by 40-acre subdivision, are fully and correctly designated thereon.

*Alan S. Boyack*  
 State Water Right Surveyor No. 358

Subscribed and Sworn to before me this 12<sup>th</sup> day of August, 1985.

*Linda L. Reynolds*  
 Notary Public in and for Elko County, Nevada

- LEGEND**
- = 83.00 ACRES, NOT FORFITED UNDER PERMIT NO. 19279, CERTIFICATE NO. 6870
  - = EXISTING PLACE OF USE UNDER PERMIT NUMBERS 35374 AND 35375
  - ..... = PROPOSED PLACE OF USE UNDER PERMIT NUMBERS 35374 AND 35375
  - = IRRIGATION DITCH



49271 49270

MAP TO ACCOMPANY APPLICATION TO CHANGE THE POINT OF DIVERSION AND A 26.51 ACRE PORTION OF THE PLACE OF USE UNDER PERMIT NO. 35375 AND TO CHANGE A 26.51 ACRE PORTION OF THE PLACE OF USE UNDER PERMIT NO. 35374 FOR IRRIGATION FROM AN UNDERGROUND SOURCE BY W.E. AND BARBARA J. ROUSE.

BOYACK SURVEYING ELKO, NEVADA W-85019

49271 49270