


T 26 S ; R 64 E

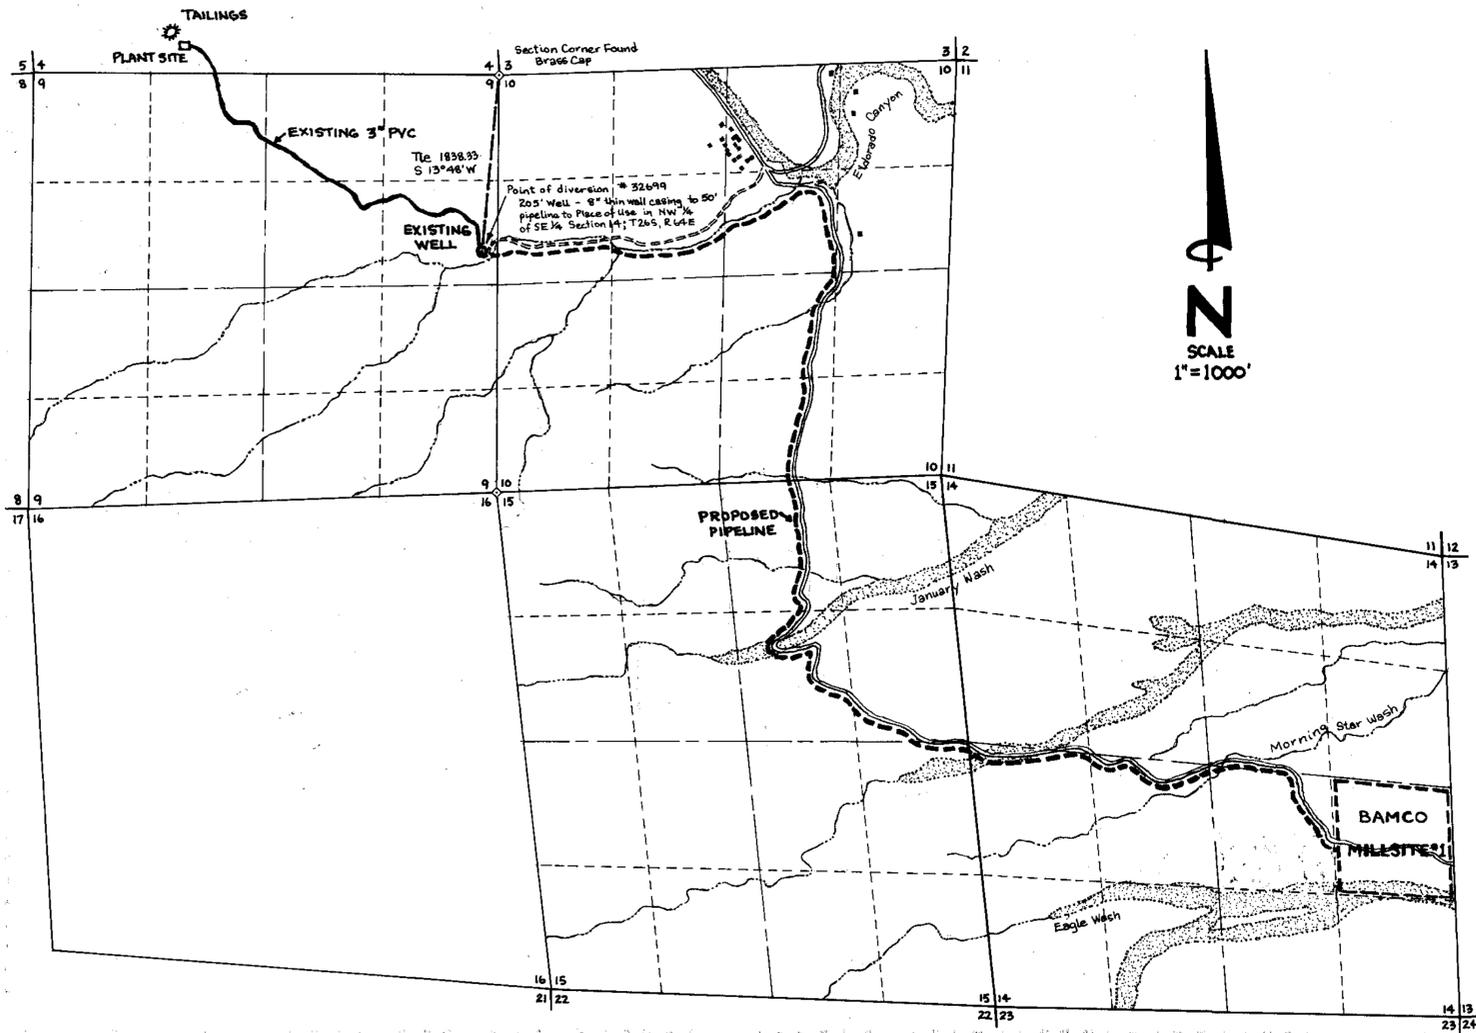

N
SCALE
1" = 1000'


STATE OF NEVADA }
COUNTY OF CLARK } SS

I, RICHARD V. WYMAN, BEING FIRST DULY SWORN, DEPOSE AND SAY THAT THIS MAP, CONSISTING OF ONE SHEET, HAS BEEN CORRECTLY DRAWN TO THE DESIGNATED SCALE FROM FIELD NOTES OF A SURVEY MADE BY ME (OR UNDER MY SUPERVISION) ON THE 2ND DAY OF JAN 1975, THAT IT TRULY AND CORRECTLY REPRESENTS THE PROPOSED LOCATION AND EXTENT OF THE WORKS USED TO DIVERT WATER FROM AN UNDERGROUND SOURCE IN CLARK COUNTY, BY INTERMOUNTAIN EXPLORATION COMPANY FOR MINING AND MILLING PURPOSES. THAT THE PROPOSED POINT OF DIVERSION, THE LOCATION OF THE MINE AND MILL, THE APPROXIMATE SIZE AND CAPACITY OF THE DIVERTING CONDUIT AND THE LOCATION AND NAMES OF ALL OTHER WORKS OR STREAMS WHICH ARE CROSSED BY, OR CONNECTED WITH SAID WORKS, ARE FULLY AND CORRECTLY DESIGNATED THEREON.

Richard V. Wyman
RICHARD V. WYMAN STATE WATER RIGHTS SURVEYOR #357

SUBSCRIBED AND SWORN BEFORE ME THIS 31ST DAY OF July 1985, A NOTARY PUBLIC IN AND FOR CLARK COUNTY, NEVADA

Terry A. McCoy
NOTARY PUBLIC

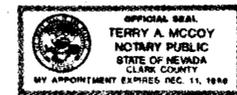

BASIS OF BEARING

SOLAR OBSERVATION

PLACE OF USE


NE 1/4 of SE 1/4 ; SECTION 14 ; T 26 S, R 64 E M. D. B. & M.

LEGEND

- | | | | |
|-------------------|-------|------------------|-------|
| PROPOSED PIPELINE | --- | IMPROVED ROADS | ===== |
| DRY WASH | ~~~~~ | UNIMPROVED ROADS | ----- |
| SANDWASH | | BUILDINGS | ■ ■ ■ |

SCALE

1" = 1000'

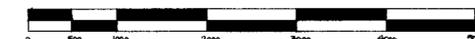

FILED
JUL 5 1985
STATE ENGINEER'S OFFICE

MAP
TO ACCOMPANY APPLICATION
TO APPROPRIATE WATER FOR
MINING & MILLING BY
INTERMOUNTAIN EXPLORATION CO.
FROM AN UNDERGROUND SOURCE
DRAWN BY *DB* CHECK BY

49297