


CULTURAL MAP TABULATION

SECTION	SUBDIV	TNSHP	RGE	ACREAGE	CULTURE
3	NW1/4SW1/4	12N	23E	30.90	PASTURE
3	NE1/4SW1/4	12N	23E	17.36	PASTURE
3	SW1/4SW1/4	12N	23E	3.59	PASTURE
4	NE1/4SE1/4	12N	23E	1.44	PASTURE

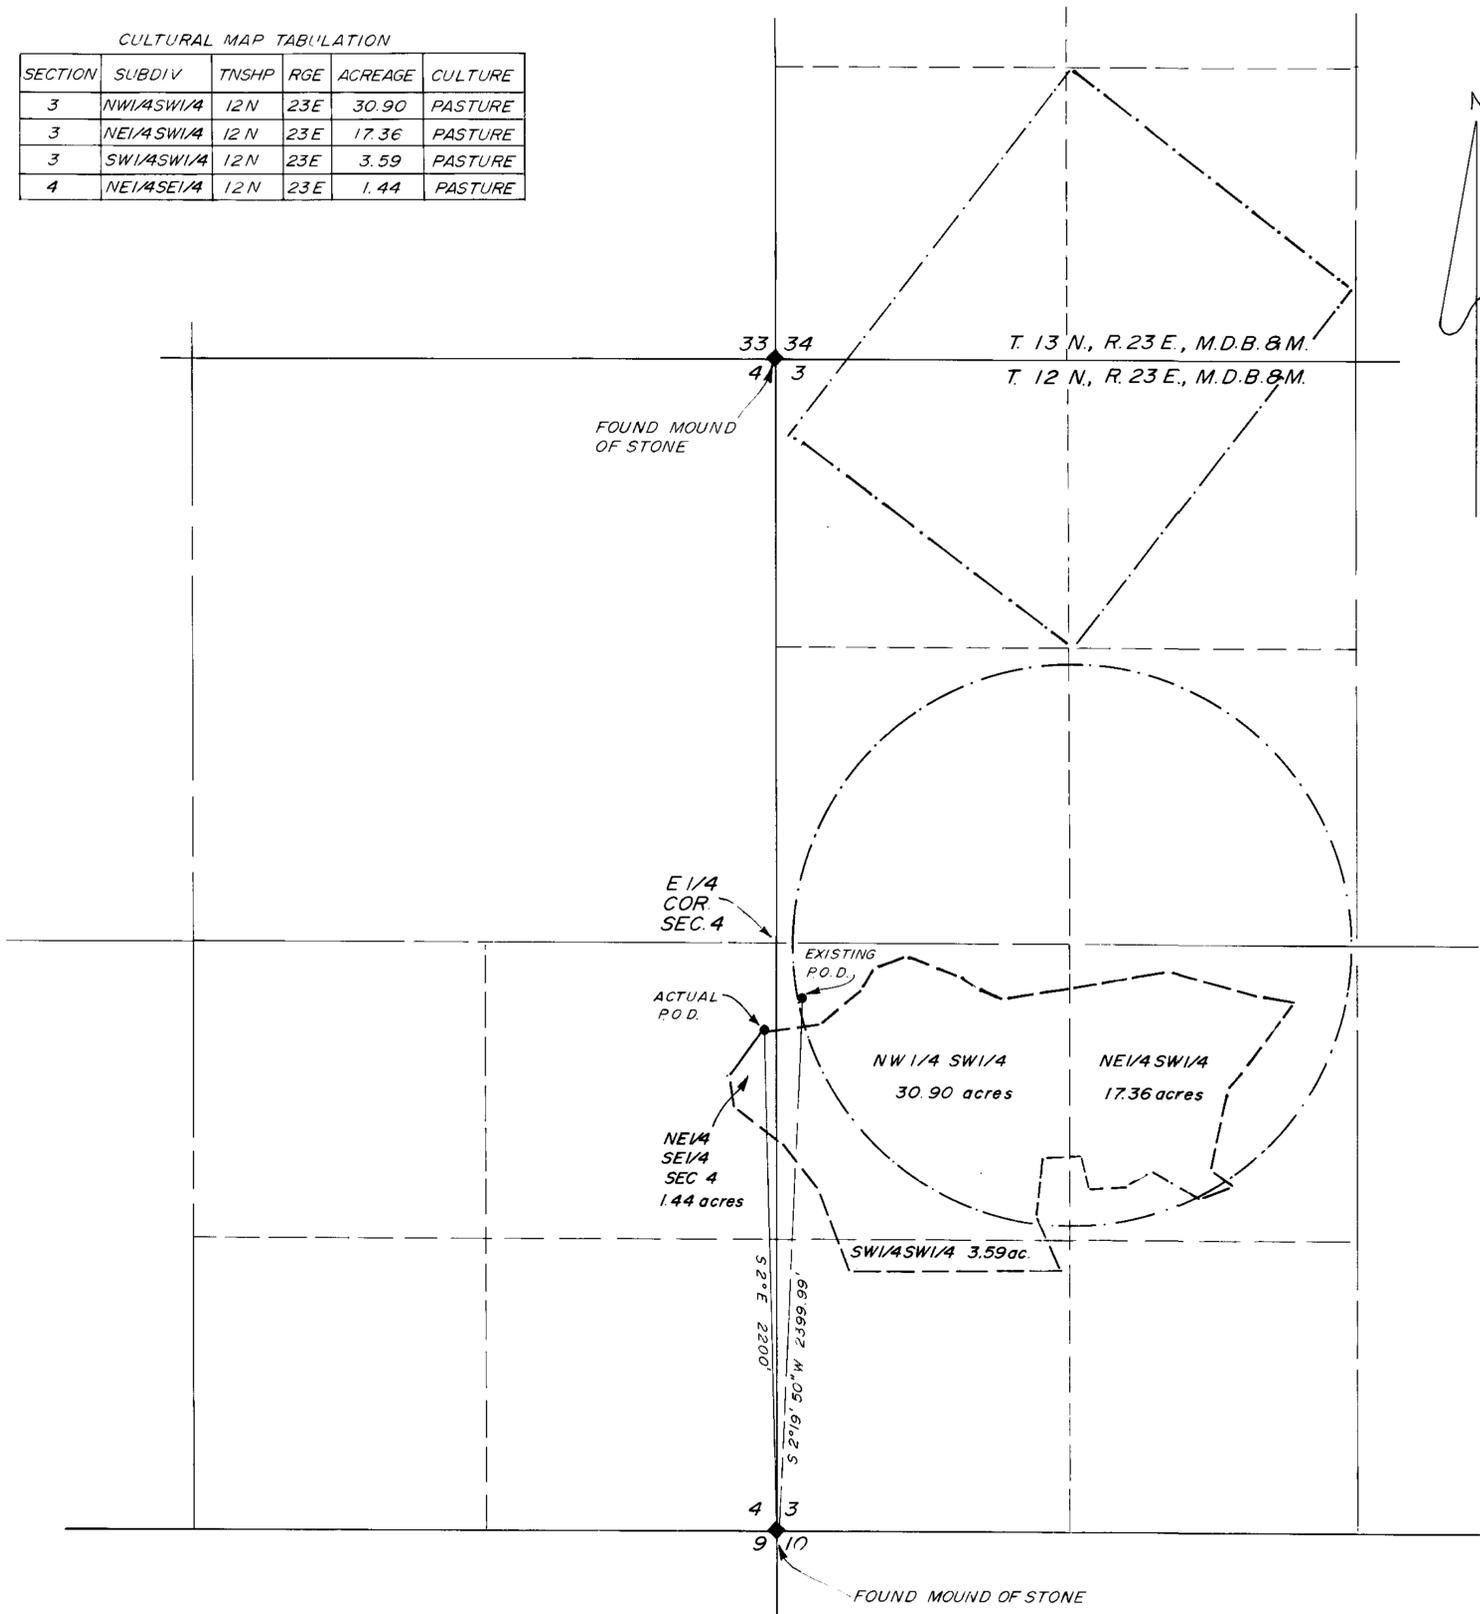


STATE OF NEVADA  
 COUNTY OF LYON *Carson City*

I, BRUCE L. RICE, BEING FIRST DULY SWORN, DEPOSE AND SAY THAT THIS MAP, CONSISTING OF ONE SHEET, HAS BEEN CORRECTLY DRAWN TO THE DESIGNATED SCALE FROM FIELD NOTES OF A SURVEY MADE BY ME ON AUGUST 19, 1985; THAT IT TRULY AND CORRECTLY REPRESENTS THE PROPOSED LOCATION AND EXTENT OF THE WORKS USED TO DIVERT WATER FROM AN UNDERGROUND SOURCE IN LYON COUNTY, BY TRINOX CO. FOR IRRIGATION AND DOMESTIC PURPOSES UNDER PERMITS 37033 AND 37035. THAT THE POINT OF DIVERSION, THE LOCATION, SIZE OF THE DIVERTING CHANNEL, LOCATION AND DESCRIPTION OF ALL MEASURING DEVICES, THE LOCATION AND EXTENT OF LANDS OWNED OR CONTROLLED BY THE APPLICANT UPON WHICH WATER APPLIED FOR UNDER PERMITS 37033 AND 37035 IS USED, TOGETHER WITH THE AREA AND KIND OF CULTURE IN EACH 40-ACRE SUBDIVISION, AND THE LOCATION AND NAMES OF ALL OTHER WORKS OR STREAMS WHICH ARE CROSSED BY, OR CONNECTED WITH SAID WORKS ARE FULLY AND CORRECTLY DESIGNATED THEREON.

*Bruce L. Rice*  
 STATE WATER RIGHT SURVEYOR

SUBSCRIBED AND SWORN TO BEFORE ME  
 THIS *9<sup>th</sup>* DAY OF *September* 1985  
 NOTARY PUBLIC IN AND FOR *Carson City*

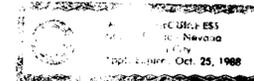

*Oliver J. McGuinness*

BASIS OF BEARING:  
 MAGNETIC NORTH - VAR 16°30'E

SCALE 1" = 400'



LEGEND:

- PROPOSED PLACE OF USE
- ..... EXISTING PLACE OF USE

49400 ENGINEER'S OFFICE NO 14312 ISSUED 05-01-96  
 CERTIFICATE NO. *12863* ISSUED *9/2/91*



RICE ENGINEERING  
 Civil Engineering & Surveying  
 2299 Hwy 208  
 P.O. Box 130  
 Smith, Nevada

MAP  
 TO ACCOMPANY PROOF OF BENEFICIAL  
 USE AND TO CHANGE THE POINT OF  
 DIVERSION AND PLACE OF USE OF  
 PERMITS 37033 AND 37035  
 FOR: IRRIGATION AND DOMESTIC  
 FROM: UNDERGROUND  
 BY: TRINOX COMPANY

68780 68779 49401 49400