


T. 10 N., R. 27 E., M.D.B. & M.
T. 9 N., R. 27 E., M.D.B. & M.

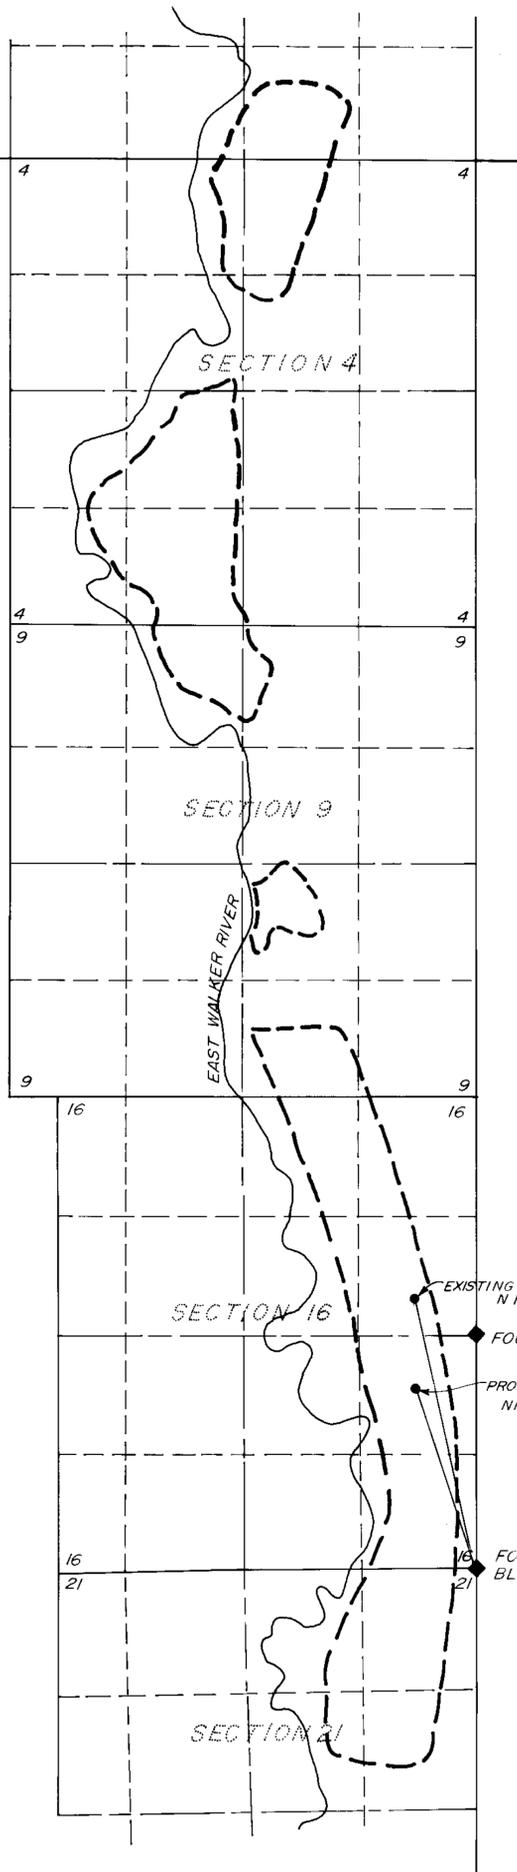

STATE OF NEVADA }
COUNTY OF } 65

I, BRUCE L. RICE, BEING FIRST DULY SWORN, DEPOSE AND SAY THAT THIS MAP, CONSISTING OF ONE SHEET, HAS BEEN CORRECTLY DRAWN TO THE DESIGNATED SCALE FROM FIELD NOTES OF A SURVEY MADE BY ME IN JANUARY 1980 THAT IT TRULY AND CORRECTLY REPRESENTS THE PROPOSED LOCATION AND EXTENT OF THE WORKS USED TO DIVERT WATER FROM AN UNDERGROUND SOURCE IN LYON COUNTY BY ESTRELLA CATTLE COMPANY FOR IRRIGATION PURPOSES. THAT THE PROPOSED POINT OF DIVERSION, THE APPROXIMATE LOCATION AND SIZE OF THE DIVERTING CHANNEL, ALL RESERVOIRS OR BASINS, THE LOCATION AND NAMES OF ALL OTHER WORKS WHICH WILL CROSS OR CONNECT WITH THE PROPOSED WORKS, AND THE BOUNDARY OF ALL LANDS, SHOWING BY 40-ACRE SUBDIVISIONS THE AREAS PROPOSED TO BE IRRIGATED, ARE FULLY AND CORRECTLY DESIGNATED THEREON.


Bruce L. Rice
STATE WATER RIGHT SURVEYOR

SUBSCRIBED AND SWORN TO BEFORE ME
THIS 7th DAY OF October, 1985
NOTARY PUBLIC IN AND FOR

Justin R. Schroder

BASIS OF BEARING:
EAST LINE SE 1/4, SECTION 16,
T. 9 N., R. 27 E., M.D.B. & M. - N 0° 28' E

LEGEND:
◆ FOUND MONUMENT AS DESCRIBED

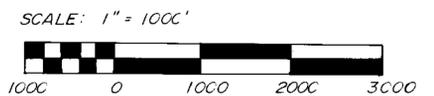

MAP
TO ACCOMPANY APPLICATION
TO CHANGE THE POINT OF
DIVERSION OF PERMIT 39819
FROM: UNDERGROUND
FOR: IRRIGATION & DOMESTIC
BY: ESTRELLA CATTLE COMPANY

FILED
OCT 10 1985
STATE ENGINEER'S OFFICE

RICE ENGINEERING
Civil Engineering & Surveying
2299 HWY 208
P.O. BOX 130
SMITH, NEVADA

49443