



W 1/2 SEC. 12, T. 11 N., R. 23 E., M. D. B. & M.

EXISTING PLACE OF USE & POINT OF DIVERSION

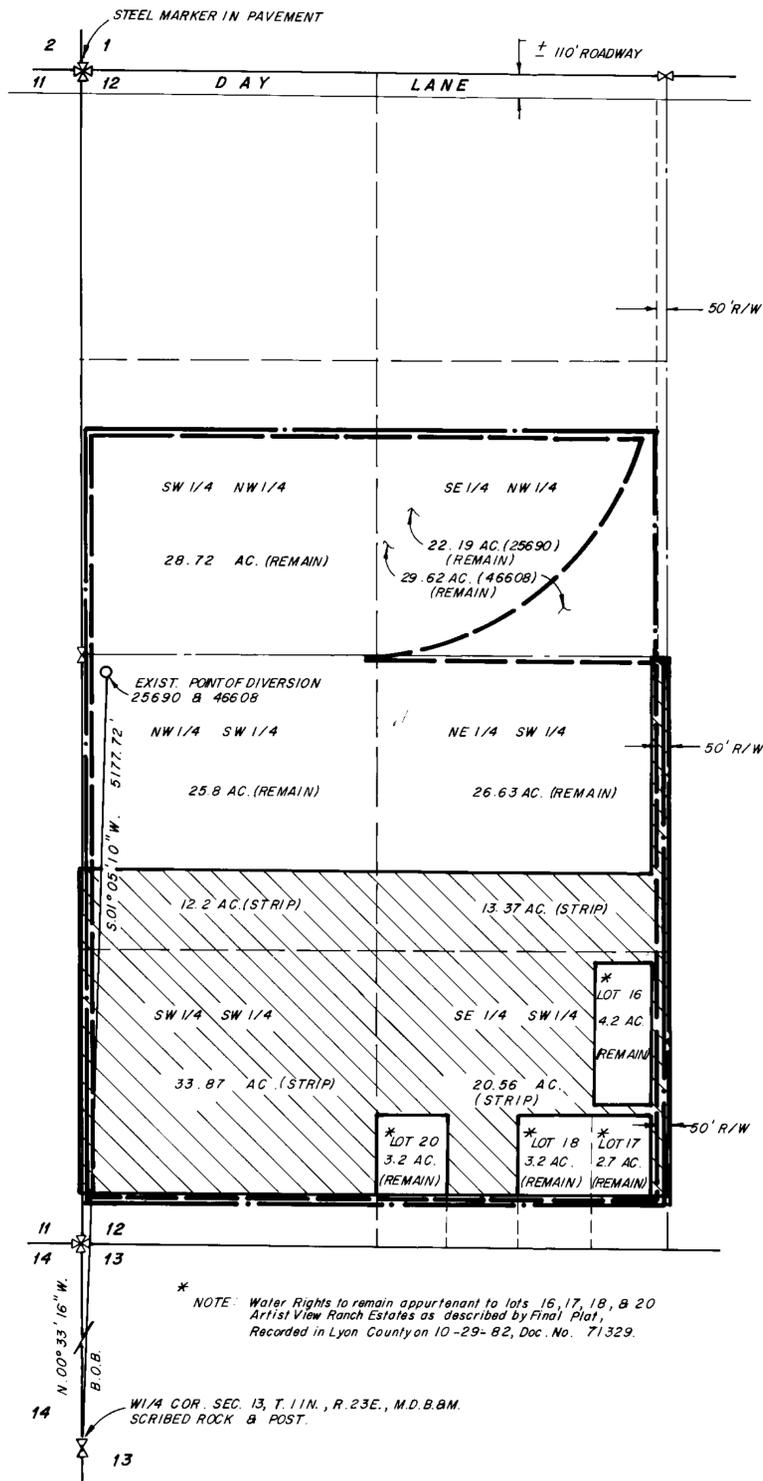

N 1/2 NE 1/4, SEC. 3, T. 11 N., R. 23 E., M. D. B. & M.

PROPOSED PLACE OF USE & POINT OF DIVERSION

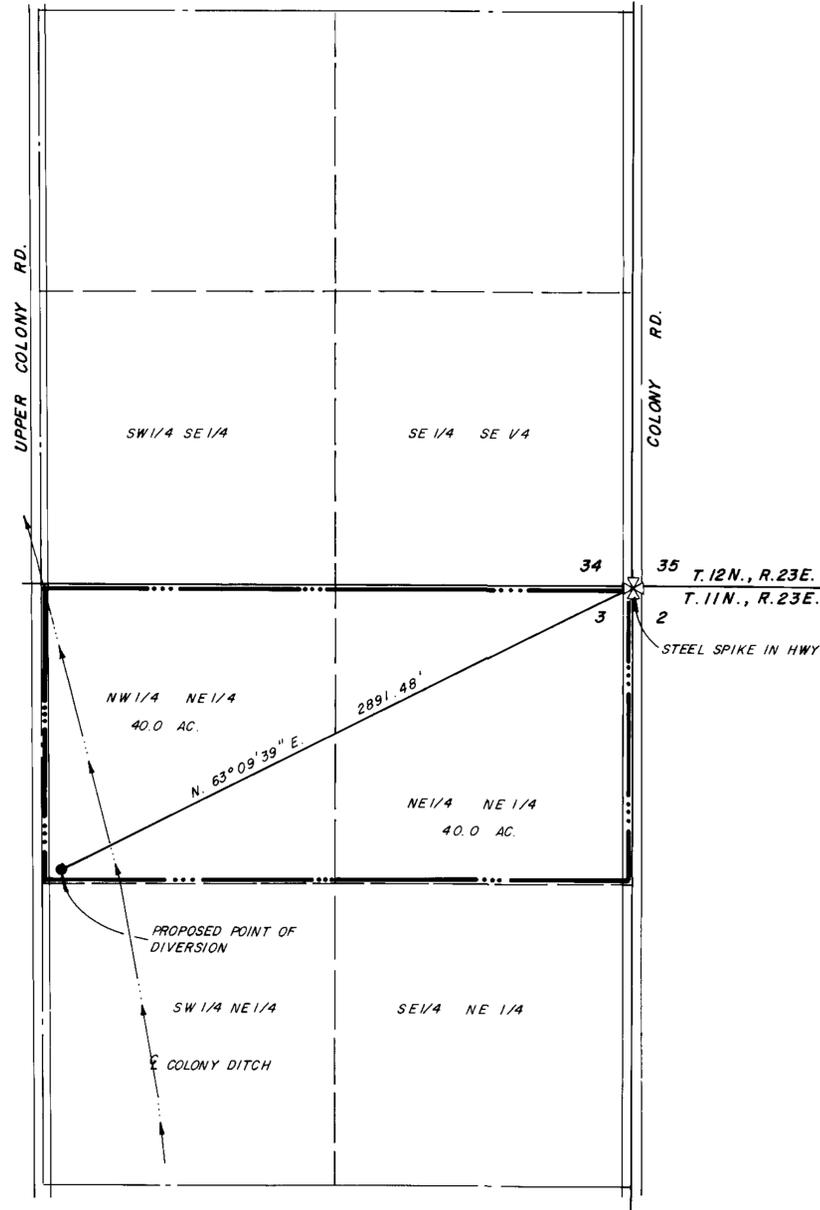


STATE OF NEVADA
CARSON CITY S. S.

I, BRIAN A. RANDALL, being first duly sworn, depose and say that this map, consisting of one sheet, has been correctly drawn to the designated scale, from record information on file at the Division of Water Resources under Application 28264, 25690 & 46608. That it truly and correctly represents the proposed location and extent of the works used to divert water from an underground source in Lyon County, Nevada, by Ralph T. Casebolt, Inc., & Ralph T. & Josephine Casebolt for irrigation and domestic purposes, that the proposed point of diversion & the boundary of all lands showing by 40-Acre subdivisions the areas where the water is to be used is fully and correctly designated hereon.

Brian A. Randall
State Water Right Surveyor No. 605

Subscribed and sworn to before me this 8th day of October, 1985,
Notary Public in and for Lyon County, Nevada.

Carol A. Smith

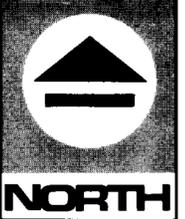

RESOURCE CONCEPTS INC.
340 North Minnesota Street, Carson City, Nevada 89701
(702) 883-1600
ENGINEERING • ECONOMICS • RESOURCE PLANNING

JOB NO. 85-057
DATE 5-24-85
REVISED
DRAWN BY mld
Sheet 1 of 1



BASIS OF BEARING: Based on map in support of Application 28264 on file at Division of Water Resources.

LEGEND (PROPOSED):

----- PROPOSED PLACE OF USE

BASIS OF BEARING (EXIST.): Based on map in support of Application 25690 on file at Division of Water Resources.

LEGEND (EXIST.):

----- Permit 25690 Place of Use (Exist.)

----- Permit 46608 Place of Use (Exist.)

Acreage from which water rights to be removed

0 400 800 1200

SCALE: 1" = 400'

OCT 11 1985

MAP

TO ACCOMPANY APPLICATIONS TO CHANGE THE PLACE OF USE & THE POINT OF DIVERSION OF A PORTION OF PERMITS 25690 & 46608 BY RALPH T. CASEBOLT, INC. & RALPH T. & JOSEPHINE CASEBOLT FOR IRRIGATION & DOMESTIC PURPOSES FROM AN UNDERGROUND SOURCE IN LYON COUNTY, NEVADA

49447 49446