



STATE OF NEVADA
CARSON CITY S.S.

I, Brian A. Randall, being first duly sworn, depose and say that this map, consisting of one sheet, has been drawn to the designated scale, from record information on file at Division of Water Resources, that it truly and correctly represents the proposed location and extent of the works used to divert water from underground sources in Lyon County, Nevada, by Lyon County for municipal purposes, that the proposed point of diversion, and the boundary of all lands, showing by 40 Acre subdivisions, the areas where the water is to be used, are fully and correctly designated hereon.

Brian A. Randall
STATE WATER RIGHT SURVEYOR NO. 605


Subscribed and sworn to before me this 29th day of October, 1985.
Notary Public in and for Carson City, Nevada.

Jeanine D. Schmidt
Notary Public

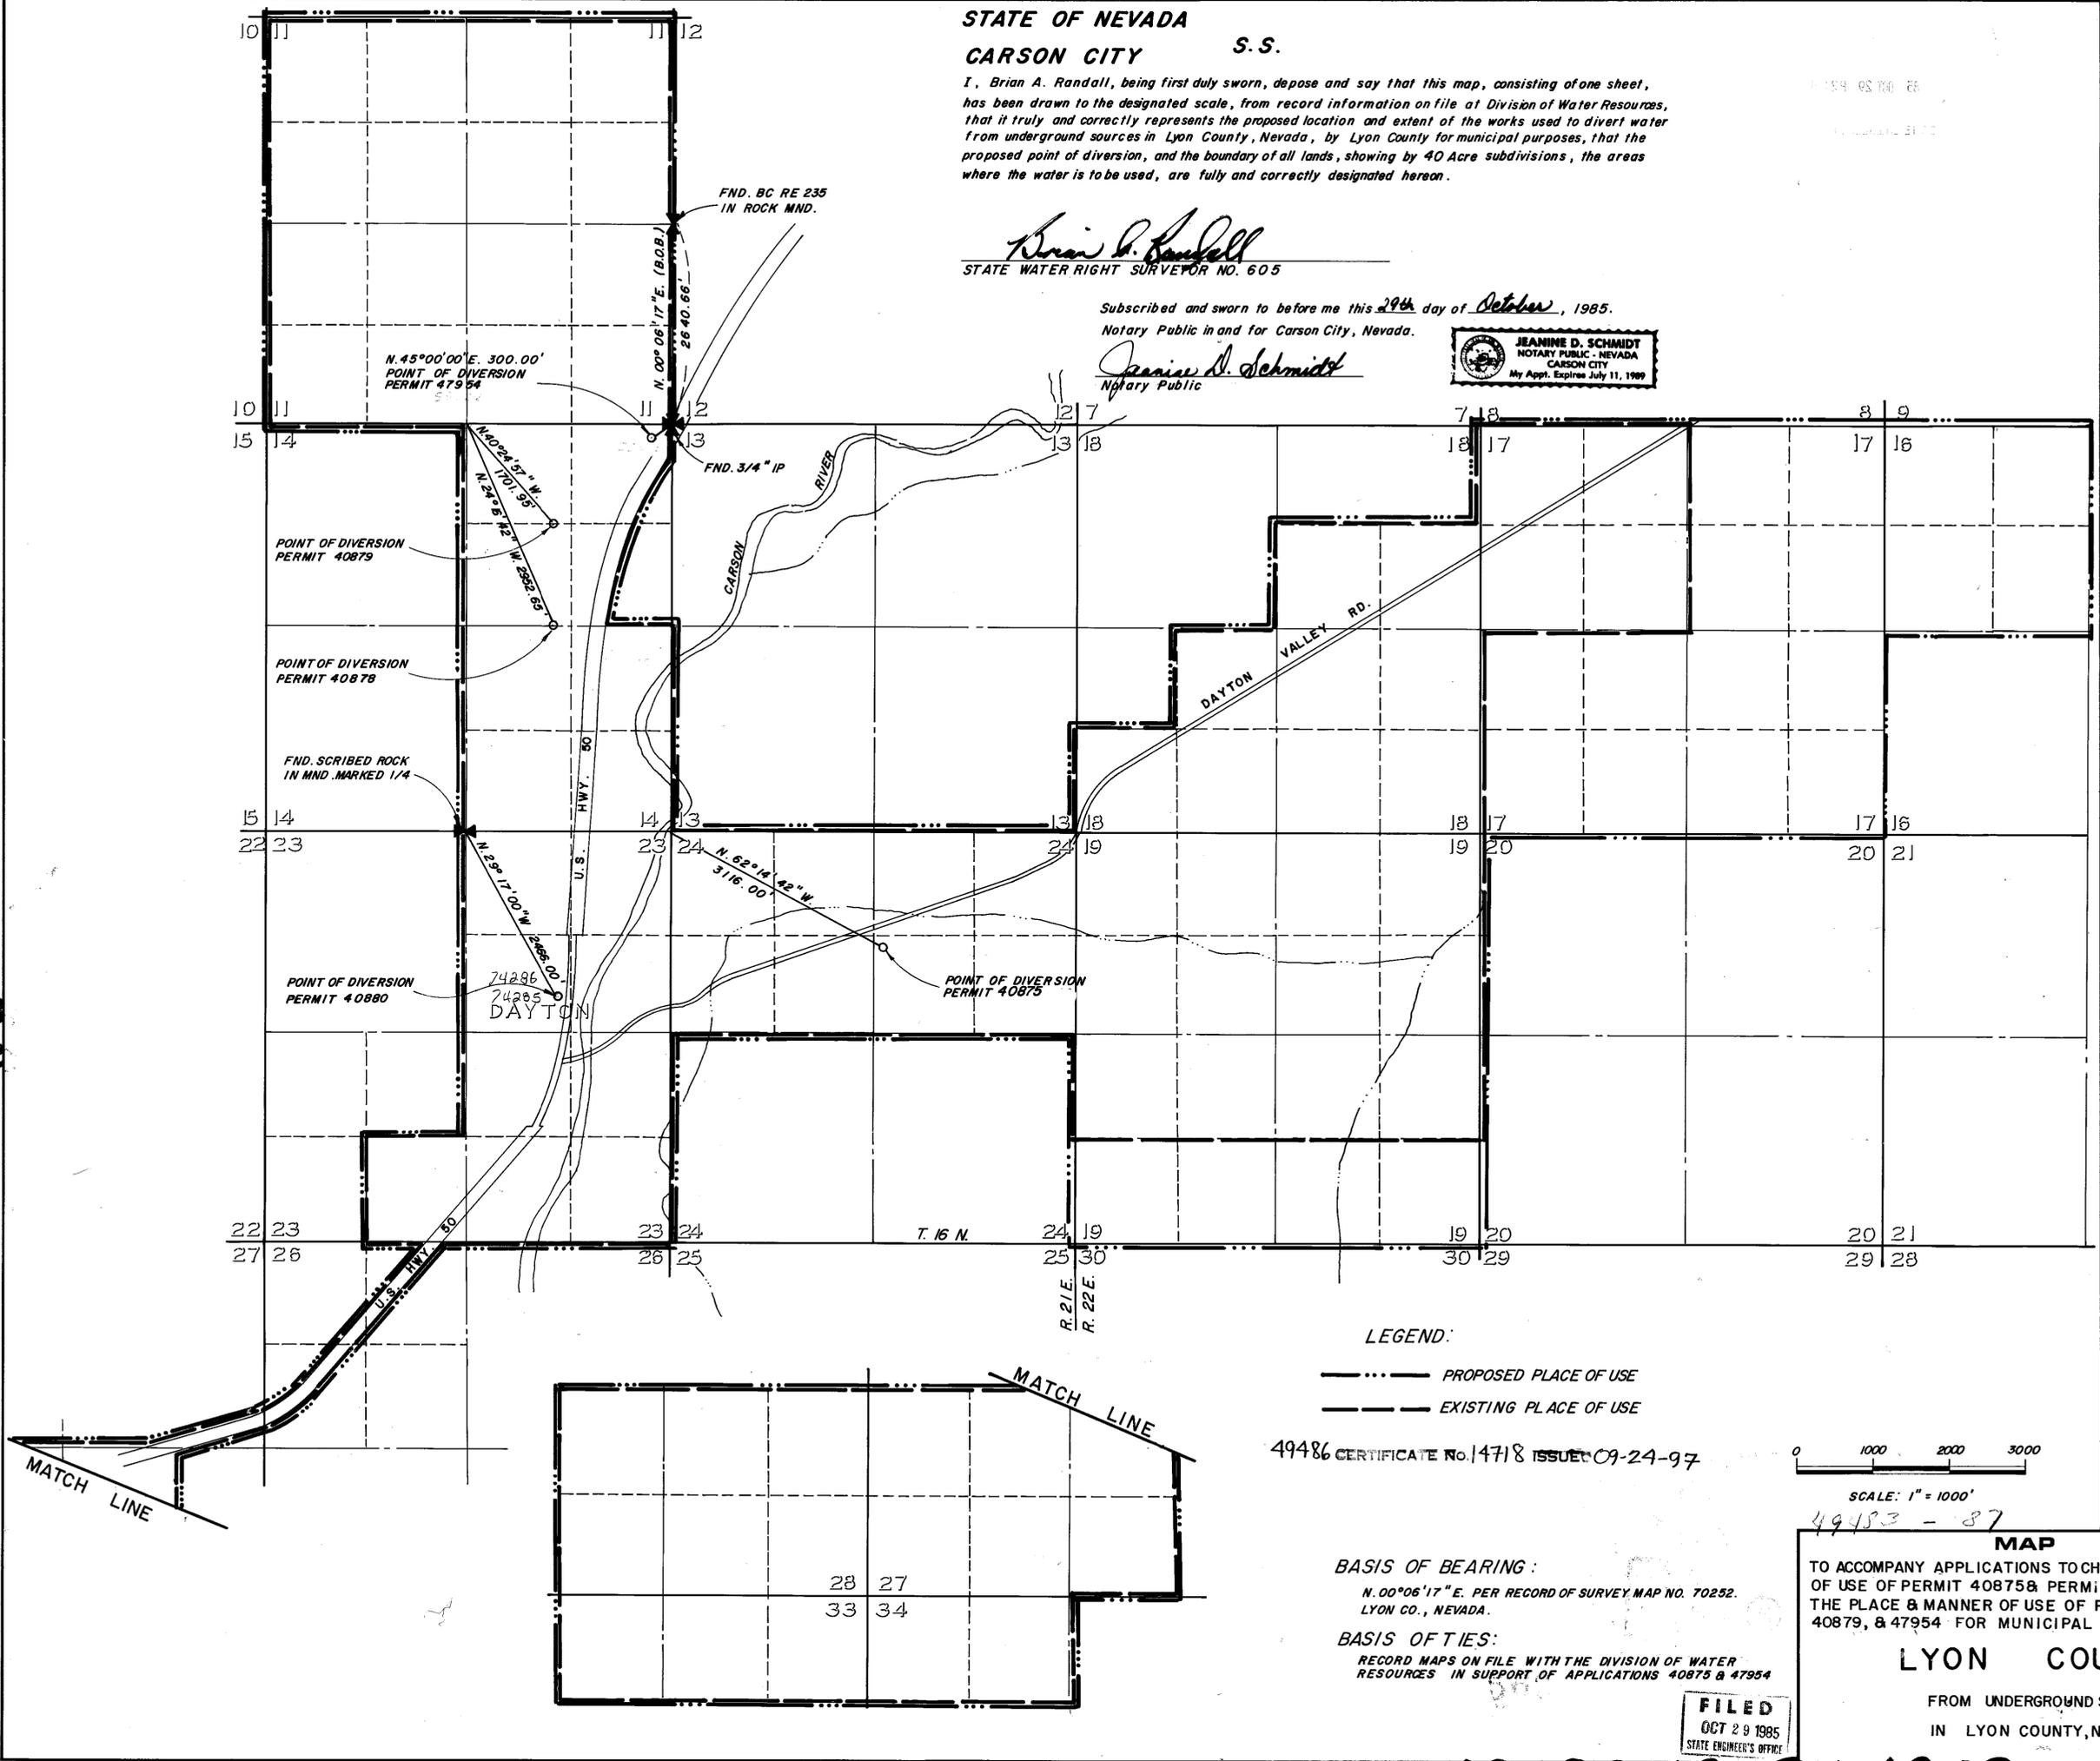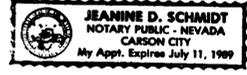

LEGEND:
 - - - - - PROPOSED PLACE OF USE
 - - - - - EXISTING PLACE OF USE

49486 CERTIFICATE No. 14718 ISSUED 09-24-97

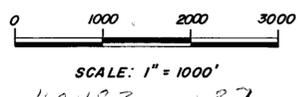

BASIS OF BEARING:
 N. 00°06'17" E. PER RECORD OF SURVEY MAP NO. 70252.
 LYON CO., NEVADA.
 BASIS OF TIES:
 RECORD MAPS ON FILE WITH THE DIVISION OF WATER
 RESOURCES IN SUPPORT OF APPLICATIONS 40875 & 47954

FILED
 OCT 29 1985
 STATE ENGINEER'S OFFICE

MAP
 TO ACCOMPANY APPLICATIONS TO CHANGE THE PLACE OF USE OF PERMIT 40875 & PERMIT 40880 AND THE PLACE & MANNER OF USE OF PERMITS 40878, 40879, & 47954 FOR MUNICIPAL PURPOSES BY
LYON COUNTY
 FROM UNDERGROUND SOURCES
 IN LYON COUNTY, NEVADA

77613
 77612
 75367
 75366
 75158
 75157
 74427
 74286
 74285
 73394
 72775
 72774
 72773
 71857
 71856
 71688

62061T 61187T 58934 58933 58932 56593 55622 49487 49486 49485 49484 49483

RESOURCE CONCEPTS INC.
 340 North Minnesota Street, Carson City, Nevada 89701
 (702) 883-1600
 ENGINEERING · ECONOMICS · RESOURCE PLANNING

JOB NO. 85-100
 DATE 9-24-85
 REVISED
 DRAWN BY mld
 Sheet 1 of 1

