



SCALE 1"=200'

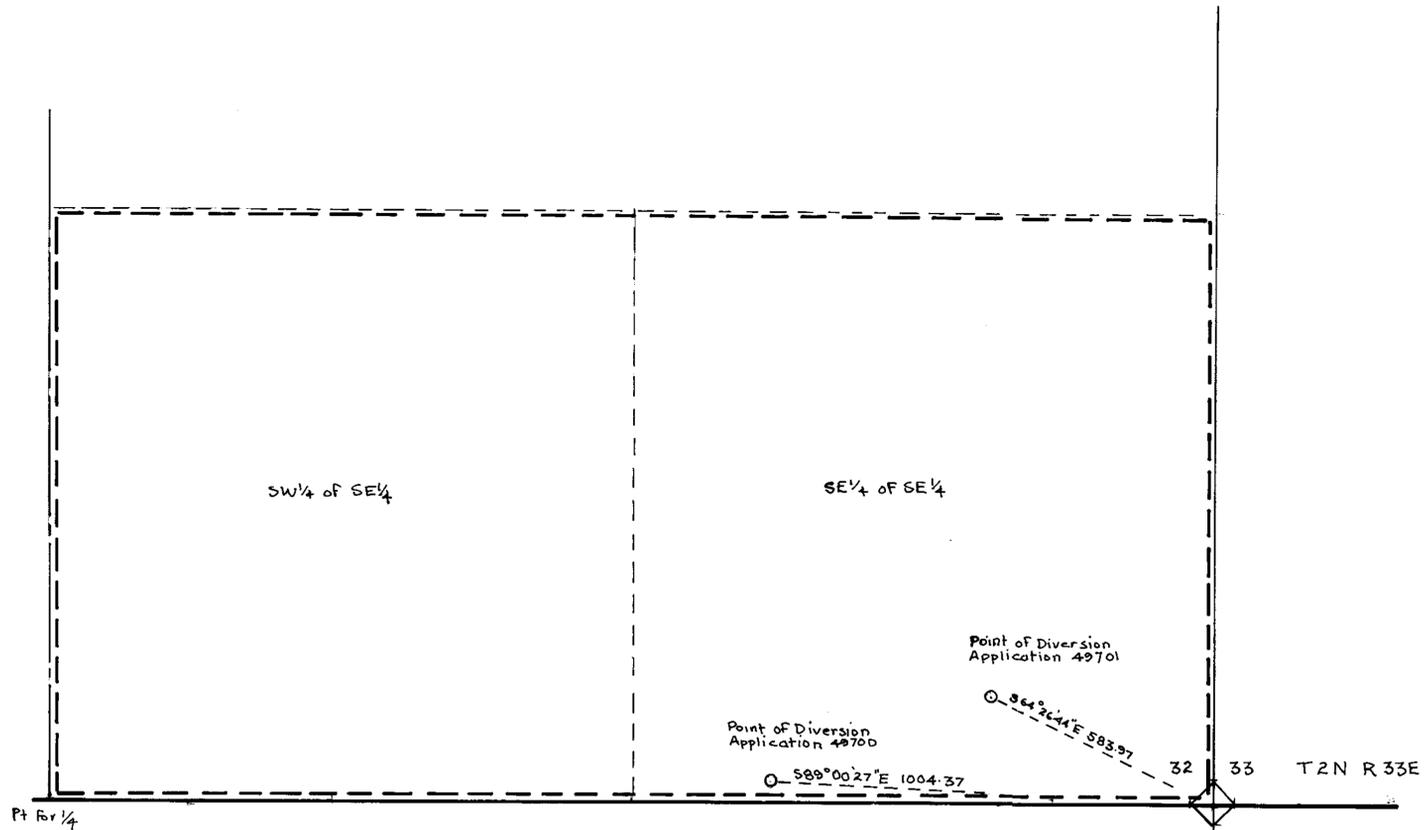

STATE OF NEVADA } SS  
 COUNTY OF LYON } SS  
 I JOHN P. DAVIS, BEING FIRST DULY SWORN  
 DEPOSE AND SAY THIS MAP CONSISTING OF ONE  
 SHEET HAS BEEN CORRECTLY DRAWN TO THE  
 DESIGNATED SCALE FROM FIELD NOTES OF A  
 SURVEY MADE BY ME ON JANUARY 25, 1986,  
 THAT IT TRULY AND CORRECTLY REPRESENTS  
 THE LOCATION AND EXTENT OF THE WORKS USED  
 TO DIVERT WATER FROM AN UNDERGROUND  
 WELL IN MINERAL COUNTY, NEVADA BY  
 IRWIN S. SOPER

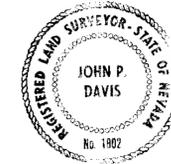


*John P. Davis*  
 JOHN P. DAVIS  
 STATE WATER RIGHTS SURVEYOR #545

SUBSCRIBED AND SWORN TO BEFORE ME  
 THIS 10th DAY OF FEBRUARY 1986  
 NOTARY PUBLIC IN AND FOR LYON COUNTY  
 NEVADA.



THE BASIS OF BEARING IS A SOLAR OBSERVATION  
 BY ALTITUDE METHOD MADE BY ME ON  
 JAN 25 1986

Set 1/2" x 18" lg Rebar w  
 plug stamped RLS 1986  
 From which point a blazed  
 14" x Pinyon bears S16°W  
 13.7' with legible scribing  
 MKd "TIN R33E S4" nothing  
 else legible. A dead blazed  
 pinyon pine bears N22°E 36.6'  
 G.O. calls for 10" diam pine  
 S16 1/4 W 14 lks and a 17" diam  
 pine N22 1/2 E 42 lks. Some  
 indication of mound.

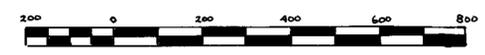

APPLICATION 49700  
 APPLICATION 49701

MAP  
 TO ACCOMPANY APPLICATION TO APPROPRIATE  
 WATER FOR COMMERCIAL AND DOMESTIC USE  
 FROM WELLS BY IRWIN S. SOPER  
 SITUATE IN THE SE 1/4 of SEC 32 T2N R33E M.D.M.  
 MINERAL COUNTY NEVADA

SCALE 1"=200'  
 BY JOHN P. DAVIS  
 Box 162  
 WELLINGTON, NEV.  
 JAN-FEB 1986

STATE ENGINEER 5-1-1  
 86 MAR 11 PM:14

49701 49700