


Sec 28 T22S R60E MDM

BASIS OF BEARINGS:

THE BASIS OF BEARINGS FOR THIS MAP IS THE EAST CENTER SECTION LINE OF SEC. 28 T22S R60E MDM CLARK COUNTY, NEVADA, BEING N89°30'05"E AS SHOWN ON FILE 7 PAGE 75 OF PARCEL MAPS, CLARK COUNTY, NEVADA OFFICIAL RECORDS.

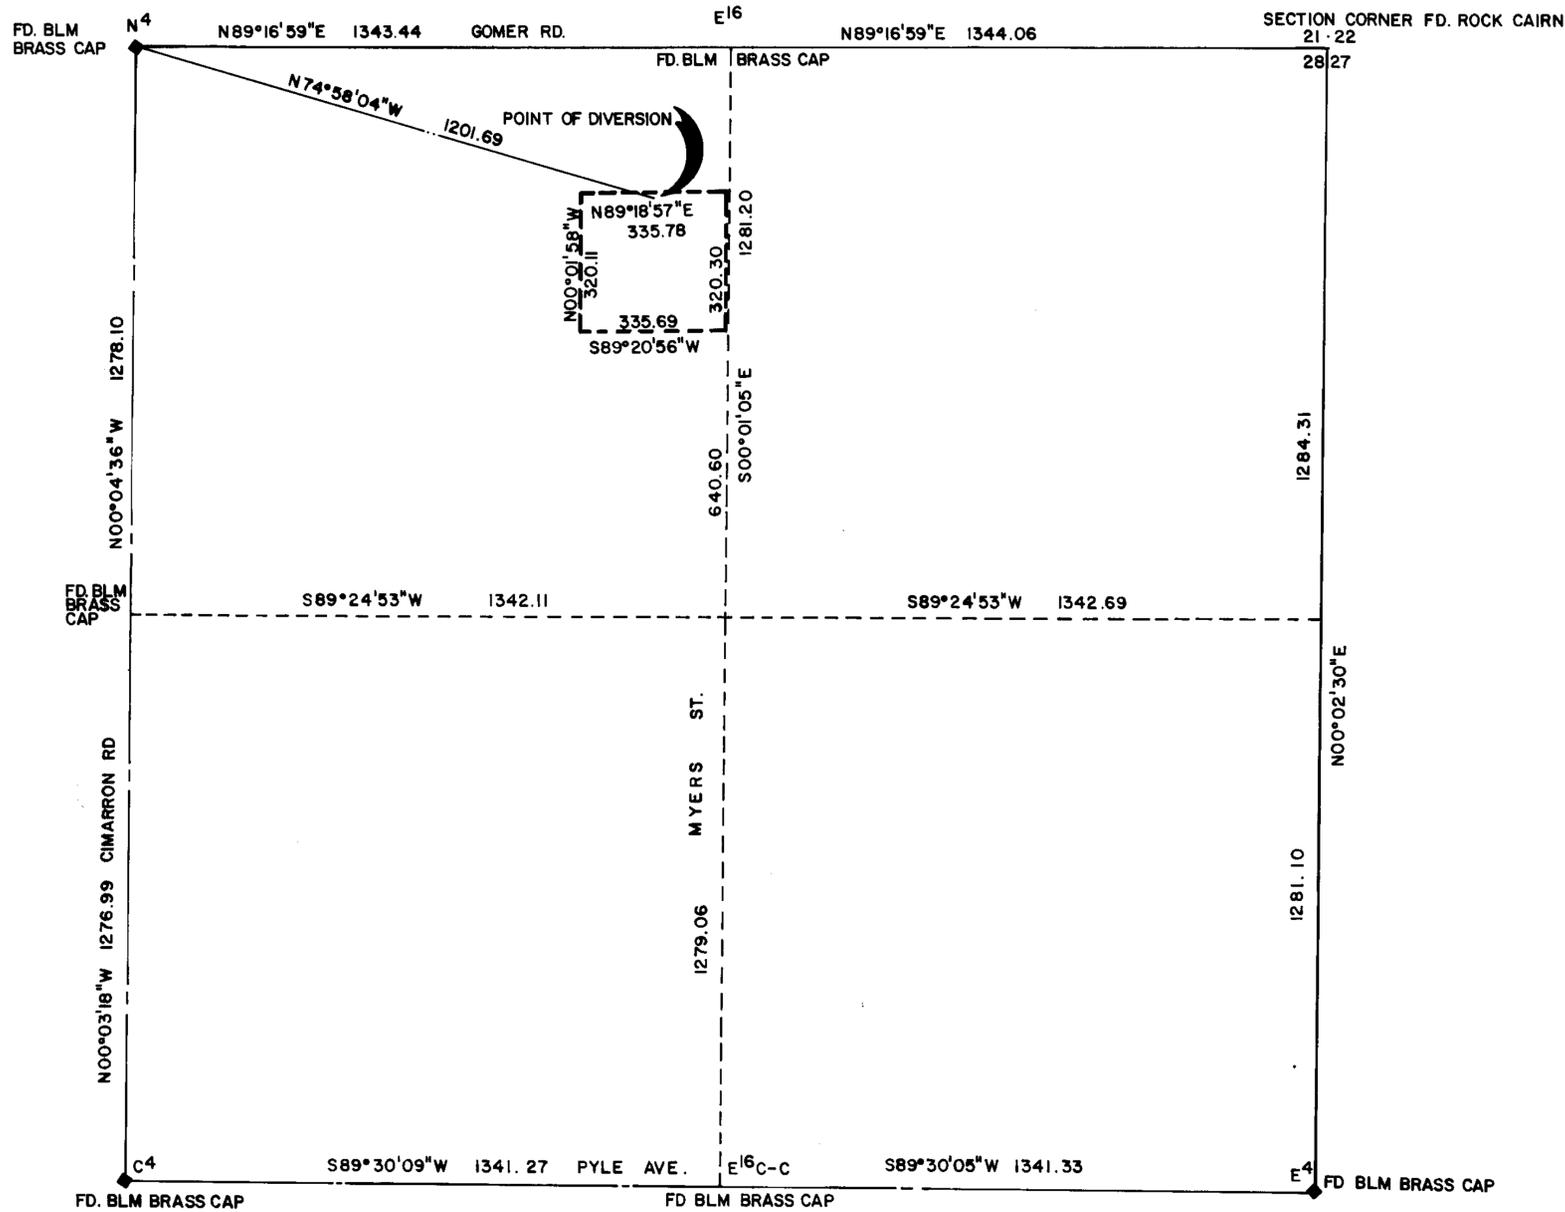

STATE OF NEVADA,
COUNTY OF CLARK SS.



I, BORIS NARIZNY, BEING FIRST DULY SWORN, DEPOSE AND SAY THAT THIS MAP, CONSISTING OF ONE SHEET, HAS BEEN CORRECTLY DRAWN TO THE DESIGNATED SCALE FROM FIELD NOTES OF A SURVEY MADE BY ME, (OR UNDER MY SUPERVISION AND DIRECTION), BETWEEN THE 26th DAY OF SEPTEMBER, 1985 AND THE 11th DAY OF OCTOBER, 1985; THAT IT TRULY AND CORRECTLY REPRESENTS THE PROPOSED LOCATION AND EXTENT OF THE WORKS USED TO DIVERT WATER FROM AN UNDERGROUND SOURCE IN CLARK COUNTY, BY CARMEN I. URBINA FOR DOMESTIC PURPOSES.

Boris Narizny STATE WATER RIGHTS SURVEYOR NO. 548

SUBSCRIBED AND SWORN TO BEFORE ME THIS FOURTEENTH DAY OF OCTOBER 14th, 1985.

Jack Parvin NOTARY PUBLIC IN AND FOR JACK PARVIN CLARK COUNTY, NEVADA.

MY COMMISSION EXPIRES

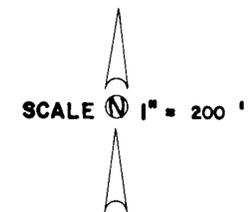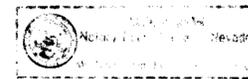

FILED
FEB 11 1985
STATE ENGINEER & SURVEYOR

49708

MAP

TO ACCOMPANY APPLICATION TO APPROPRIATE WATER FOR QUASI-MUNICIPAL PURPOSES

BY CARMEN I. URBINA

FROM AN UNDERGROUND SOURCE

49708