


T.35N.,R.50E.,  
M.D.M.

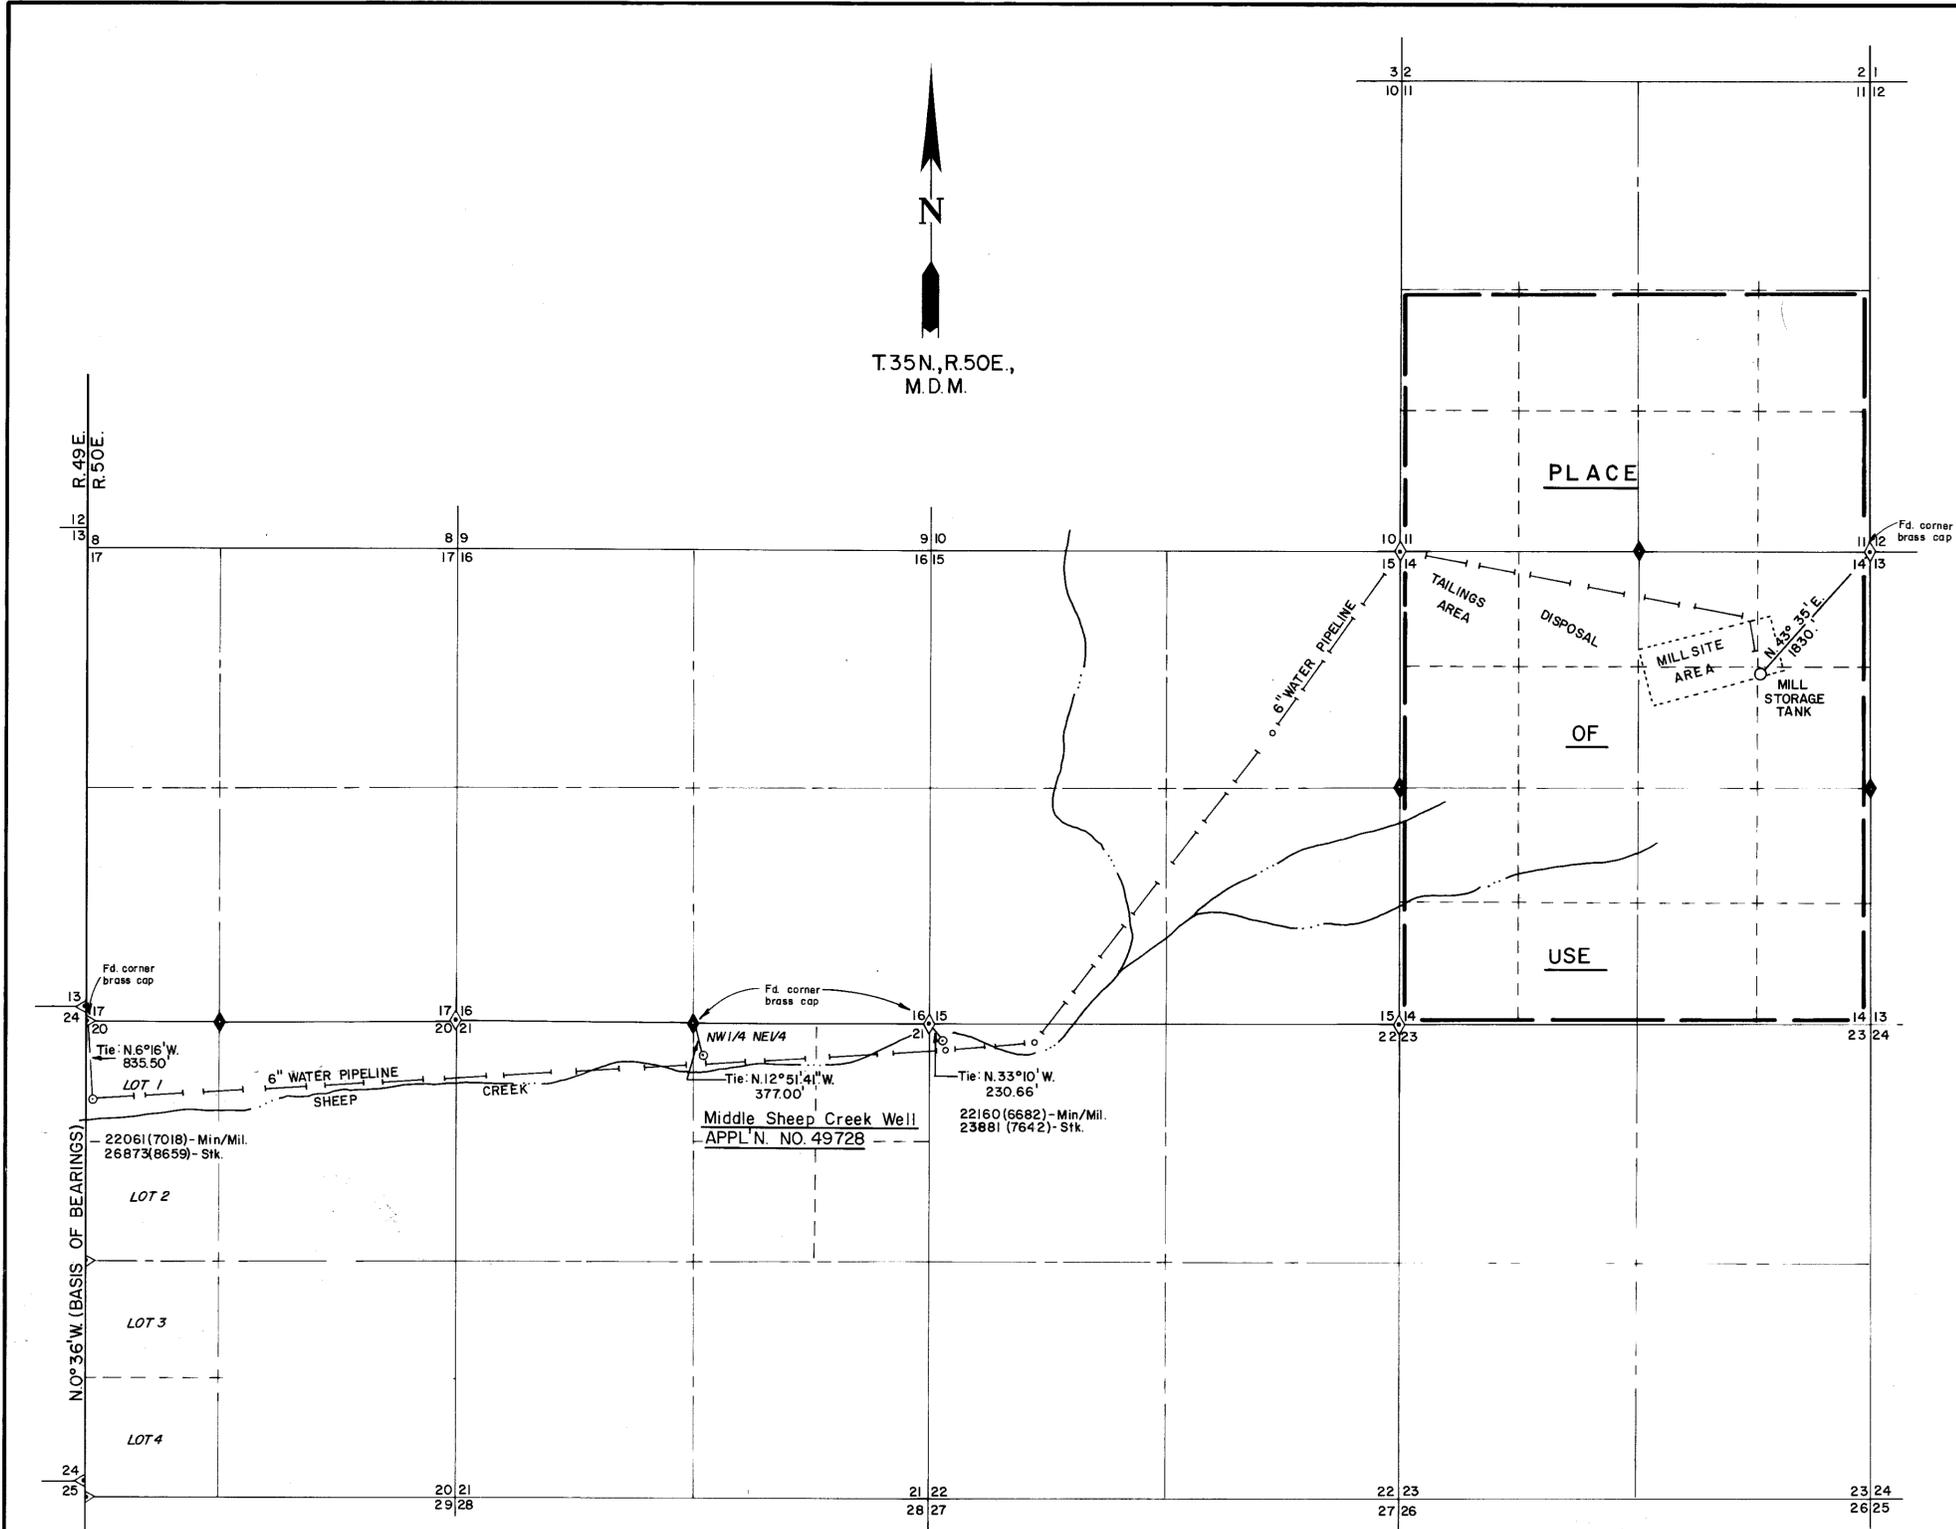


STATE OF NEVADA }  
 COUNTY OF ELKO } ss.

I, William A. Nisbet, being first duly sworn, depose and say that this map, consisting of one sheet, has been correctly drawn to the designated scale from field notes of a survey made under my supervision and direction, on the 3rd day of March 1986; that it truly and correctly represents the proposed location and extent of the works used to divert water from UNDERGROUND sources in ELKO COUNTY by CARLIN GOLD MINING COMPANY for MINING, MILLING & DOMESTIC purposes. That the proposed point of diversion, the location of the mining area, millsite and mill tailings disposal areas, the approximate size and capacity of the diverting conduit, and the location and names of all other works or streams which are crossed by or connected with said works, are fully and correctly designated hereon.



Subscribed and sworn to before me this 13 day of May, 1986.  
 NOTARY PUBLIC in and for ELKO COUNTY, NEVADA.

BASIS OF BEARINGS: The west line of Section 20, T. 35 N., R. 50 E., bears N.0°36'W. from G.L.O. Dependent Resurvey, 1914.

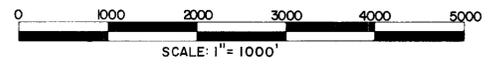

MAP  
 TO ACCOMPANY APPLICATION TO  
 APPROPRIATE WATER FOR  
 MINING, MILLING AND DOMESTIC PURPOSES  
 BY  
 CARLIN GOLD MINING COMPANY  
 FROM AN UNDERGROUND SOURCE

KENNEDY/JENKS/CHILTON  
 CONSULTING ENGINEERS

W86008

**FILED**  
 MAY 14 1986  
 STATE ENGINEER'S OFFICE

NO	BY	DATE	DESCRIPTION	CHK'D	APPR'D
REVISIONS					
DRAWN BY DJF			APPROVED BY		
JOB NO. 8584			DATE 4-86		

86476T 56612 49728