


T. 6 S., R. 66 E., M.D.B. & M.
 T. 6 S., R. 67 E., M.D.B. & M. (Uns.)

25 30
 36 31

COR. FD.
 Brass cap, G.L.O. (1916)

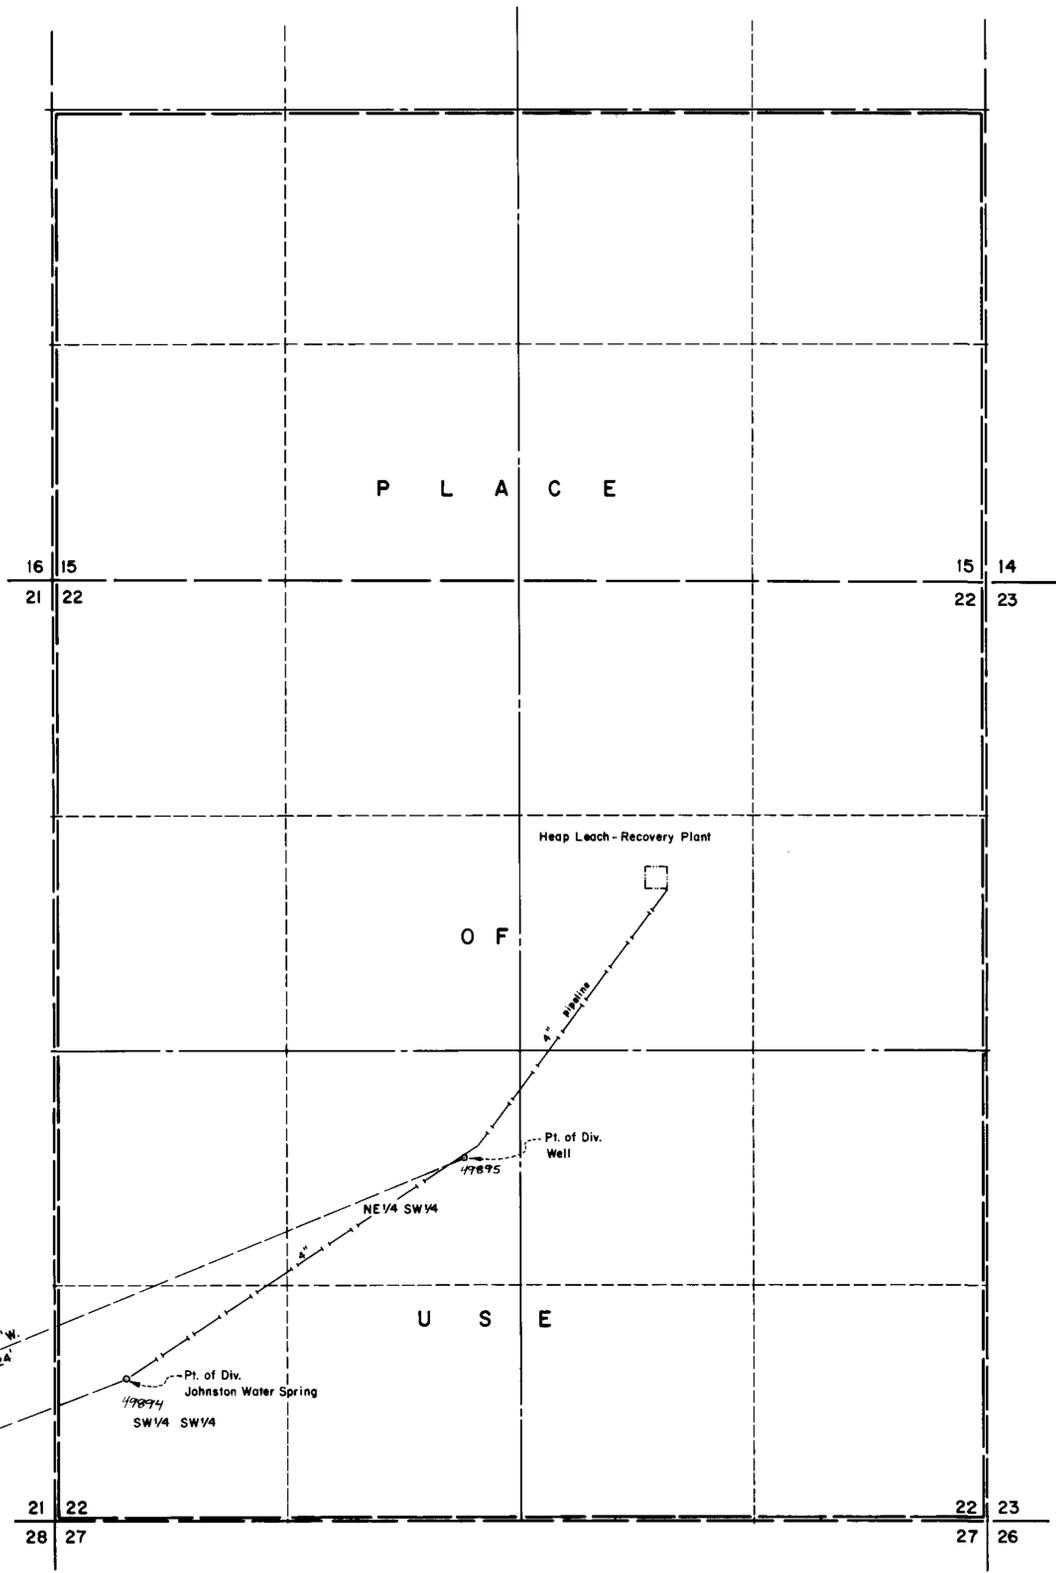

T. 6 S., R. 67 E., M.D.B. & M. (Uns.)

P L A C E

O F

U S E



BASIS OF BEARINGS
 BY
 SOLAR OBSERVATION


STATE OF NEVADA }
 County of White Pine } ss.

I, Richard W. Forman, being first duly sworn, depose and say that this map, consisting of one sheet, has been correctly drawn to the designated scale from field notes of a survey made by me on the 15th day of July, 1986; that it truly and correctly represents the proposed location and extent of the works used to divert water from Under-ground Sources and Johnston Water Spring, in Lincoln County, by Fischer-Watt Mining Co., Inc. for Mining, Milling & Domestic purposes. That the proposed points of diversion, the approximate location and size of the diverting channel, all reservoirs or basins, the location and names of all other works which will cross or connect with the proposed works, are fully and correctly designated thereon.


Richard W. Forman
 State Water Right Surveyor

Subscribed and sworn to before me this 23rd day of July, 1986.

Sandra L. Service
 Notary Public in and for White Pine County, Nevada.

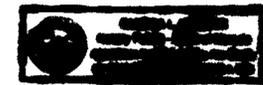

Expiration date: 9 JUNE 1990

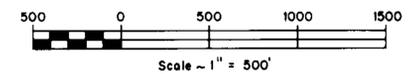

49895-49894

FILED
 JUL 24 1986
 STATE ENGINEER'S OFFICE

STATE ENGINEER'S OFFICE
 JUL 24 1986

SURVEYED & MAPPED
 BY
 BOUNDY & FORMAN, INC.
 ELY, NEVADA
 JULY, 1986

MAP TO ACCOMPANY
 APPLICATION TO APPROPRIATE WATER
 FOR MINING, MILLING & DOMESTIC
 BY FISCHER-WATT MINING CO., INC.
 FROM UNDERGROUND SOURCES
 & JOHNSTON WATER SPRING

49895 49894