

I, Bruce R. Scott, being first duly sworn, depose and say that this map, consisting of one sheet, has been drawn to the designated scale from record information on file at the Division of Water Resources and reviewed by me on the 6th day of June, 1986. That it truly and correctly represents the existing & proposed locations & extent of the works used to divert water from underground sources in Washoe County, Nevada by John Serpa for quasi-municipal & domestic purposes. That the existing & proposed points of diversion and the boundary of all lands, showing by 40-acre subdivisions the areas where the water is to be used, are fully & correctly designated hereon.

Bruce R. Scott
STATE WATER RIGHT SURVEYOR NO. 427


Subscribed and sworn to before me this 9th day of June, 1986.
Notary Public in and for Carson City, Nevada.

Carol W. Coates



RESOURCE CONCEPTS INC.
340 North Minnesota Street, Carson City, Nevada 89701 (702) 883-1600
ENGINEERING • ECONOMICS • RESOURCE PLANNING


JOB NO. 85-140
DATE 5-6-86
REVISION
DRAWN BY mid
Sheet 1 of 1

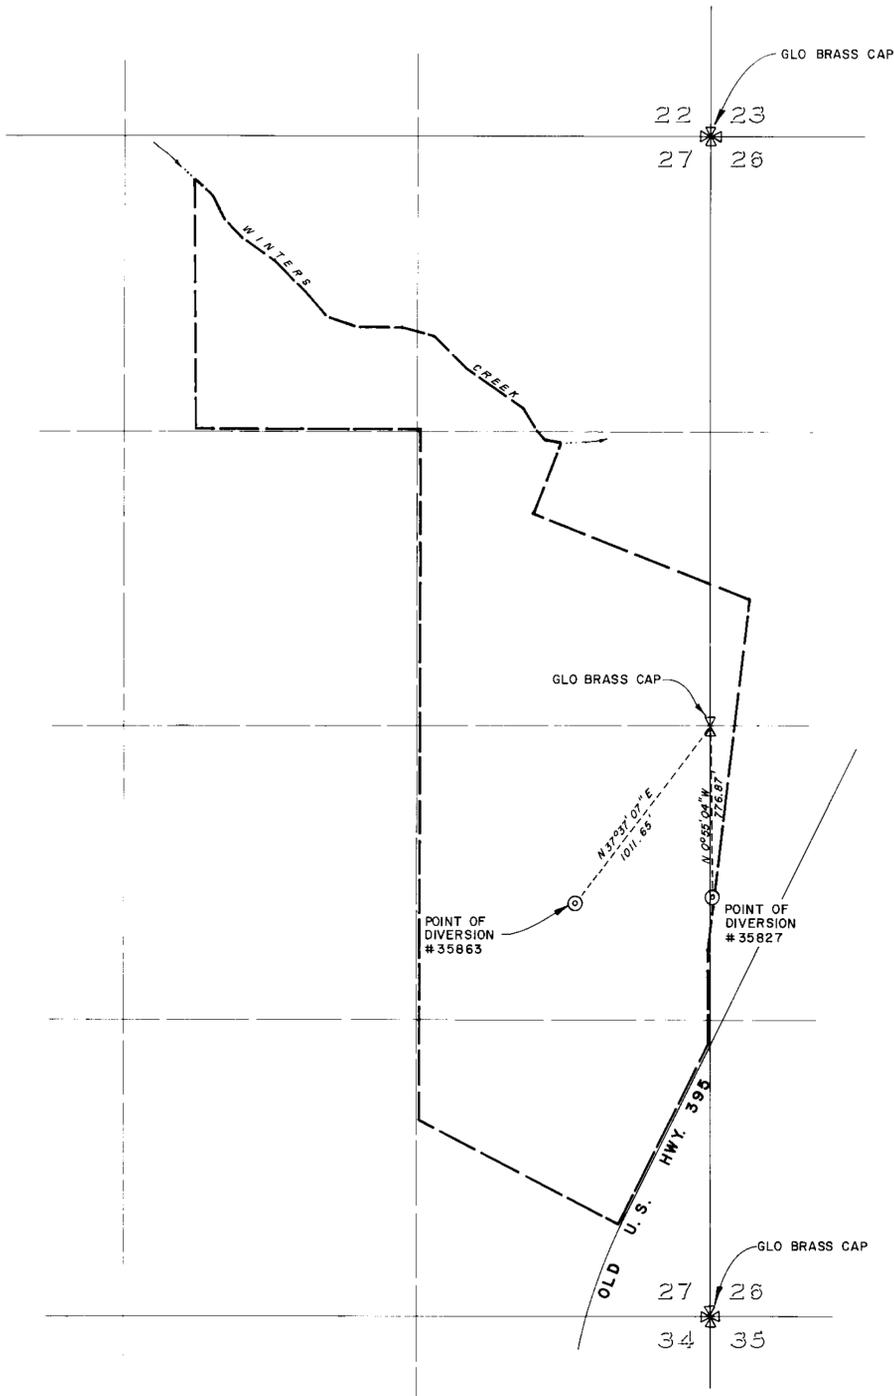

**EXISTING POINT OF DIVERSION & PLACE OF USE
T.17N., R.19E., SECS. 26 & 27, M.D.B. & M.**

BASIS OF BEARING :
Per record map on file at the Division of Water Resources under application 35827 (Nevada State Highway Department)

Existing place of use Permit No. 35827 & 35863
 Proposed place of use

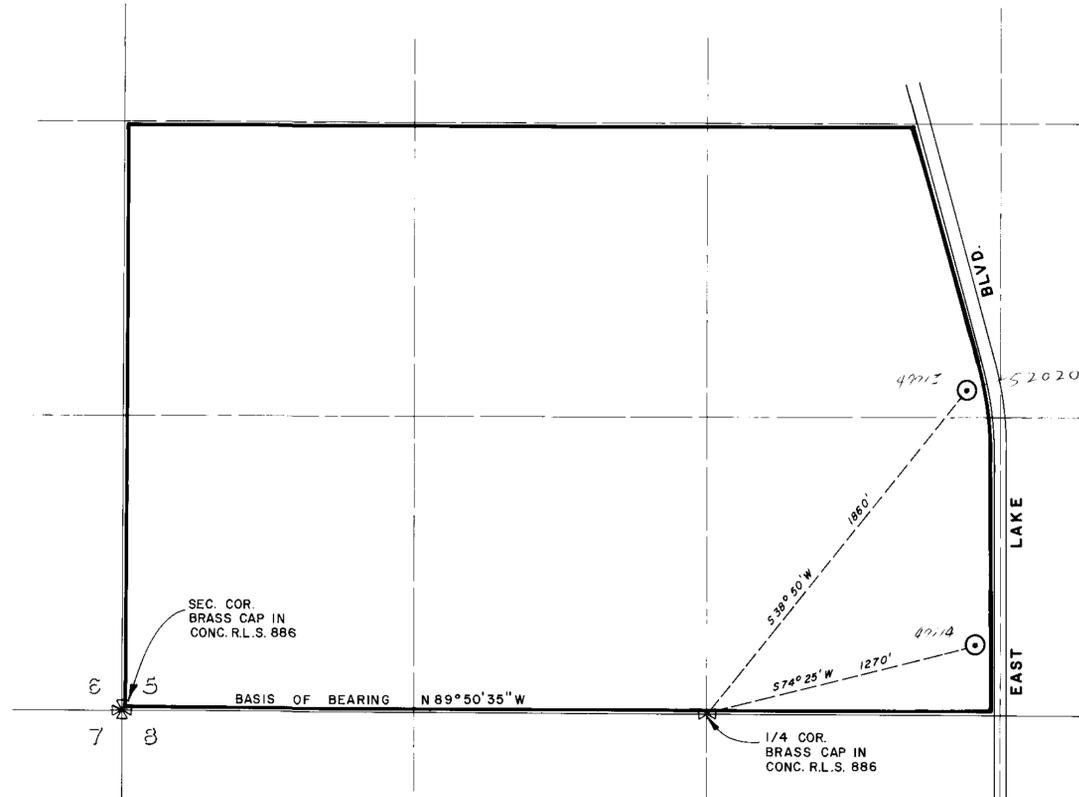

**PROPOSED POINT OF DIVERSION & PLACE OF USE
T.16N., R.20E., SEC. 5, M.D.B. & M.**

BASIS OF BEARING :
Per record map on file at the Division of Water Resources under application 34733. (N 89° 50' 35\"/>

400 0 400 800
SCALE: 1" = 400'

FILED
JUN 10 1986
STATE ENGINEER'S OFFICE

MAP
TO ACCOMPANY APPLICATIONS TO CHANGE THE
PLACE OF USE & POINT OF DIVERSION UNDER PERMIT NOS.
35827 & 35863 FOR QUASI-MUNICIPAL & DOMESTIC
PURPOSES BY

JOHN SERPA
FROM UNDERGROUND SOURCES
IN WASHOE COUNTY, NEVADA