


STATE OF NEVADA  
COUNTY OF CLARK

I, D. RAY MARTINEZ BEING FIRST DULY SWORN DO DEPOSE AND SAY THAT THIS MAP CONSISTING OF ONE SHEET HAS BEEN CORRECTLY DRAWN TO THE DESIGNATED SCALE FROM FIELD NOTES OF A SURVEY MADE UNDER MY SUPERVISION AND WAS COMPLETED ON MAY 28, 1986, AND THAT IT CORRECTLY REPRESENTS THE PROPOSED LOCATION AND EXTENT OF THE WORKS USED TO DIVERT WATER FROM AN UNDERGROUND SOURCE, COUNTY OF CLARK, STATE OF NEVADA, BY FOR QUASI MUNICIPAL USE; THAT THE POINT OF DIVERSION AND LOCATION OF USE ARE FULLY AND CORRECTLY SHOWN.

*D. Ray Martinez*  
D. RAY MARTINEZ  
STATE WATER RIGHTS SURVEYOR NO. 443

SUBSCRIBED AND SWORN TO BEFORE ME THIS 3rd DAY OF JUNE 1986.

*Dorothy Gruetzmacher*  
DOROTHY GRUETZMACHER  
NOTARY PUBLIC IN AND FOR THE COUNTY OF CLARK  
STATE OF NEVADA

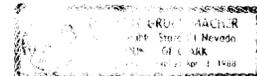

MY COMMISSION EXPIRES ON 4-3-88

**BASIS OF BEARING**




N87°19'01"W BEING THE SOUTH LINE OF THE NW¼ OF THE NE¼, OF SECTION 35, T20S., R62E., M.D.B.&M. AS SHOWN IN RECORD OF SURVEY FILE 9, PAGE 56 CLARK COUNTY RECORDER.

MAP TO ACCOMPANY APPLICATION  
TO APPROPRIATE WATER FOR  
QUASI MUNICIPAL USE

-BY-

PATRICK W. & REBECCA J. SCHRIEBER  
FROM AN UNDERGROUND SOURCE  
CLARK COUNTY NEVADA

FILED  
JUL 17 1986  
STATE ENGINEER'S OFFICE

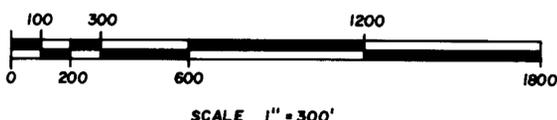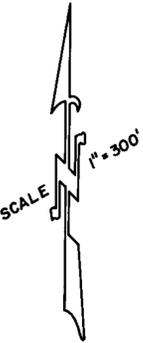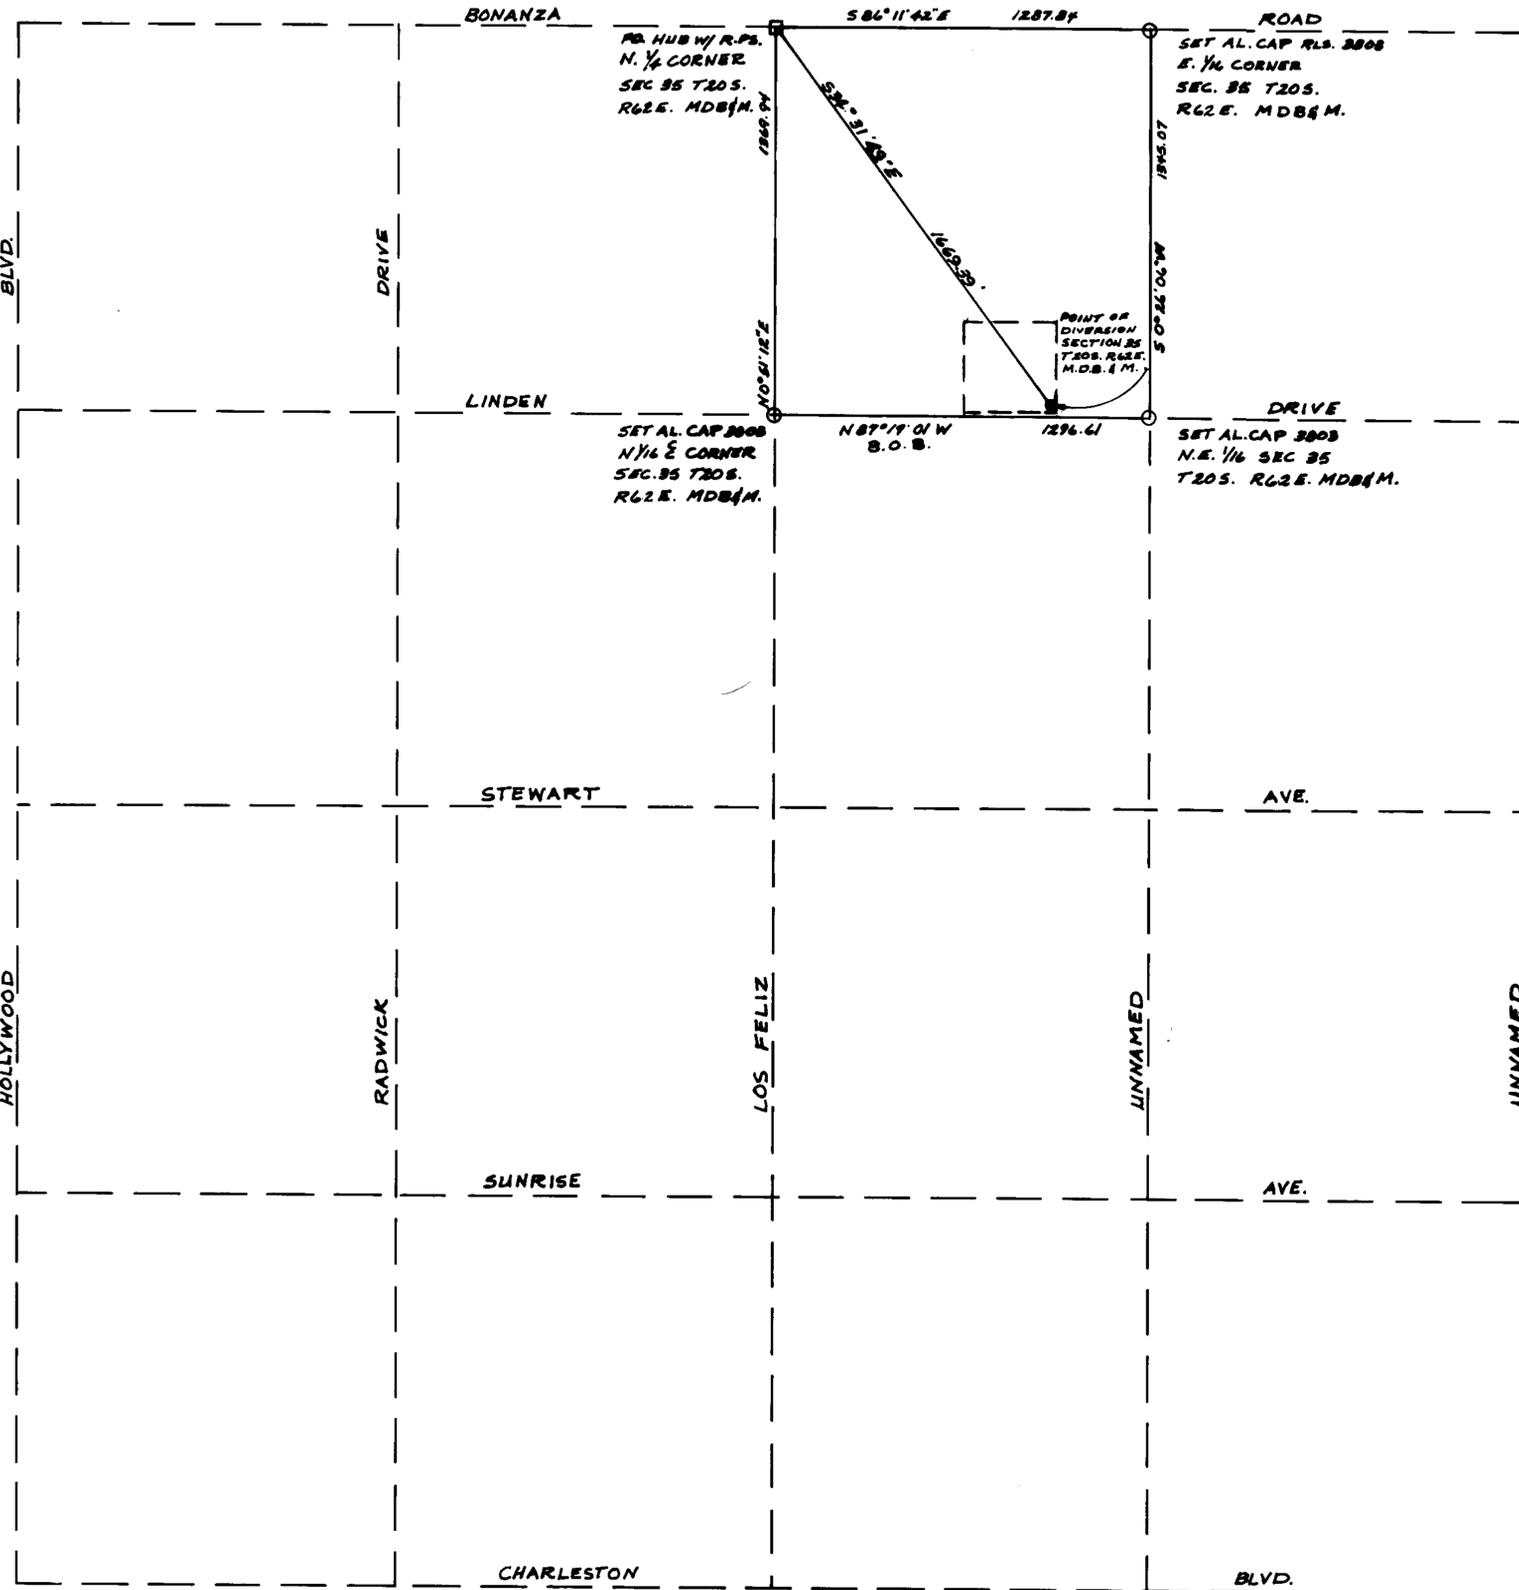

49939

49939