



T. 31N., R. 33E.  
M.D.B. & M.

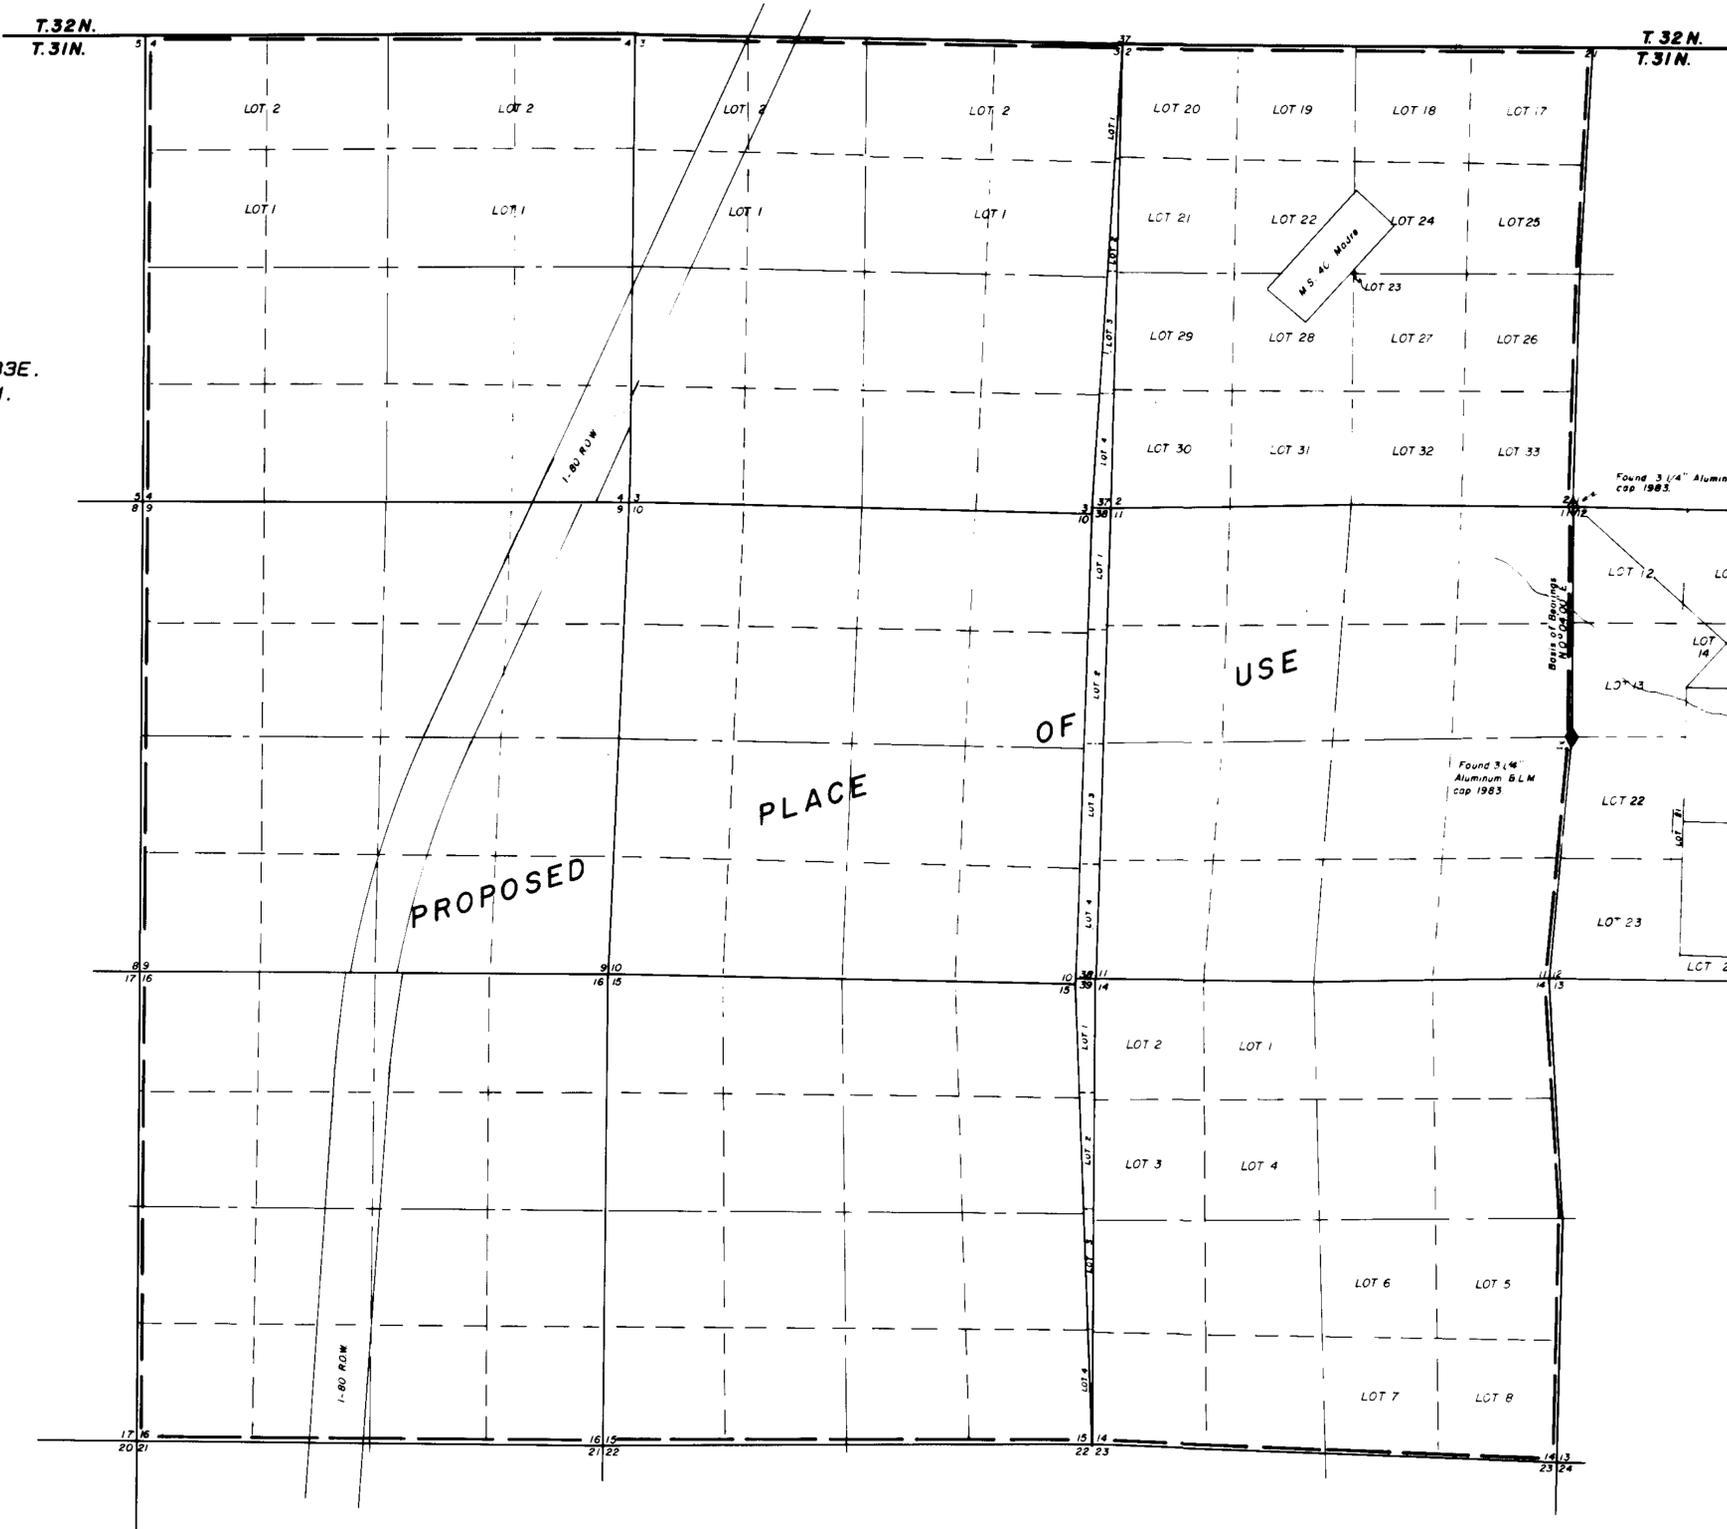

STATE OF NEVADA  
I, John H. Milton III, being first duly sworn, depose and say that this map has been correctly drawn to the designated scale from field notes of a survey made by me on the 23rd day of JULY 1986; that it truly and correctly represents the proposed location and extent of works used to divert water from Florida canyon creek in Pershing County, by Pegasus Gold Corporation for mining, milling, and domestic purposes. That the proposed point of diversion, the approximate location and size of the diverting channel or other conduit, the place and manner of use, and the location and names of all other works and streams which are fully and correctly designated thereon.

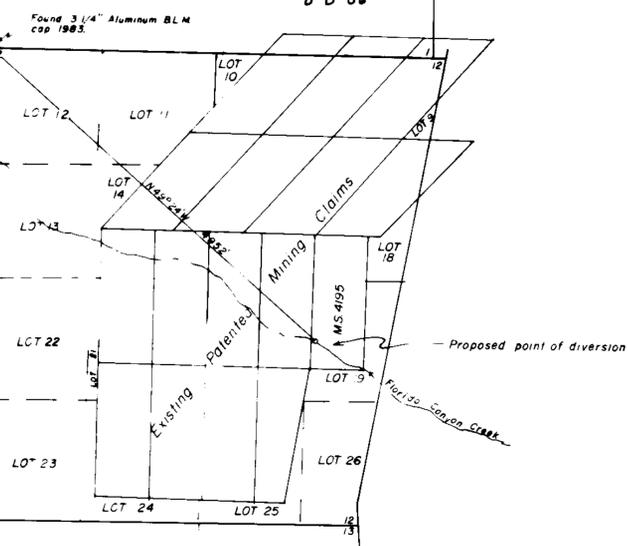

Subscribed and sworn before me on this 11th day of August 1986.

*John F. Nemmet*

SCALE 1" = 1000'



NOTES  
BASIS OF BEARINGS FROM B.L.M.  
SURVEY PLAT 1985.

FILED  
AUG 23 1986  
STATE ENGINEER'S OFFICE

Desert-Mountain Inc.  
Land Surveyors  
148 West Second Street  
Winnemucca, Nevada 89445  
702 623-4414

MAP  
TO ACCOMPANY APPLICATION  
TO APPROPRIATE WATER  
FOR  
MINING, MILLING, AND DOMESTIC PURPOSES  
FROM FLORIDA CANYON CREEK  
IN PERSHING COUNTY, NEVADA  
BY PEGASUS GOLD CORPORATION