


77226 77417 77582 77670 79139 79140 81147 81148 83611 T

76824
76591
75882
75726
75304
75248
74907
74938
74904
74866
74760
74759
74689
74688
74300
74253
73888
73935
73930
73858
73416
72829
72984
72421
72422
72372
72268
72267
72266
72195
72194
72193
72106
71950
71146

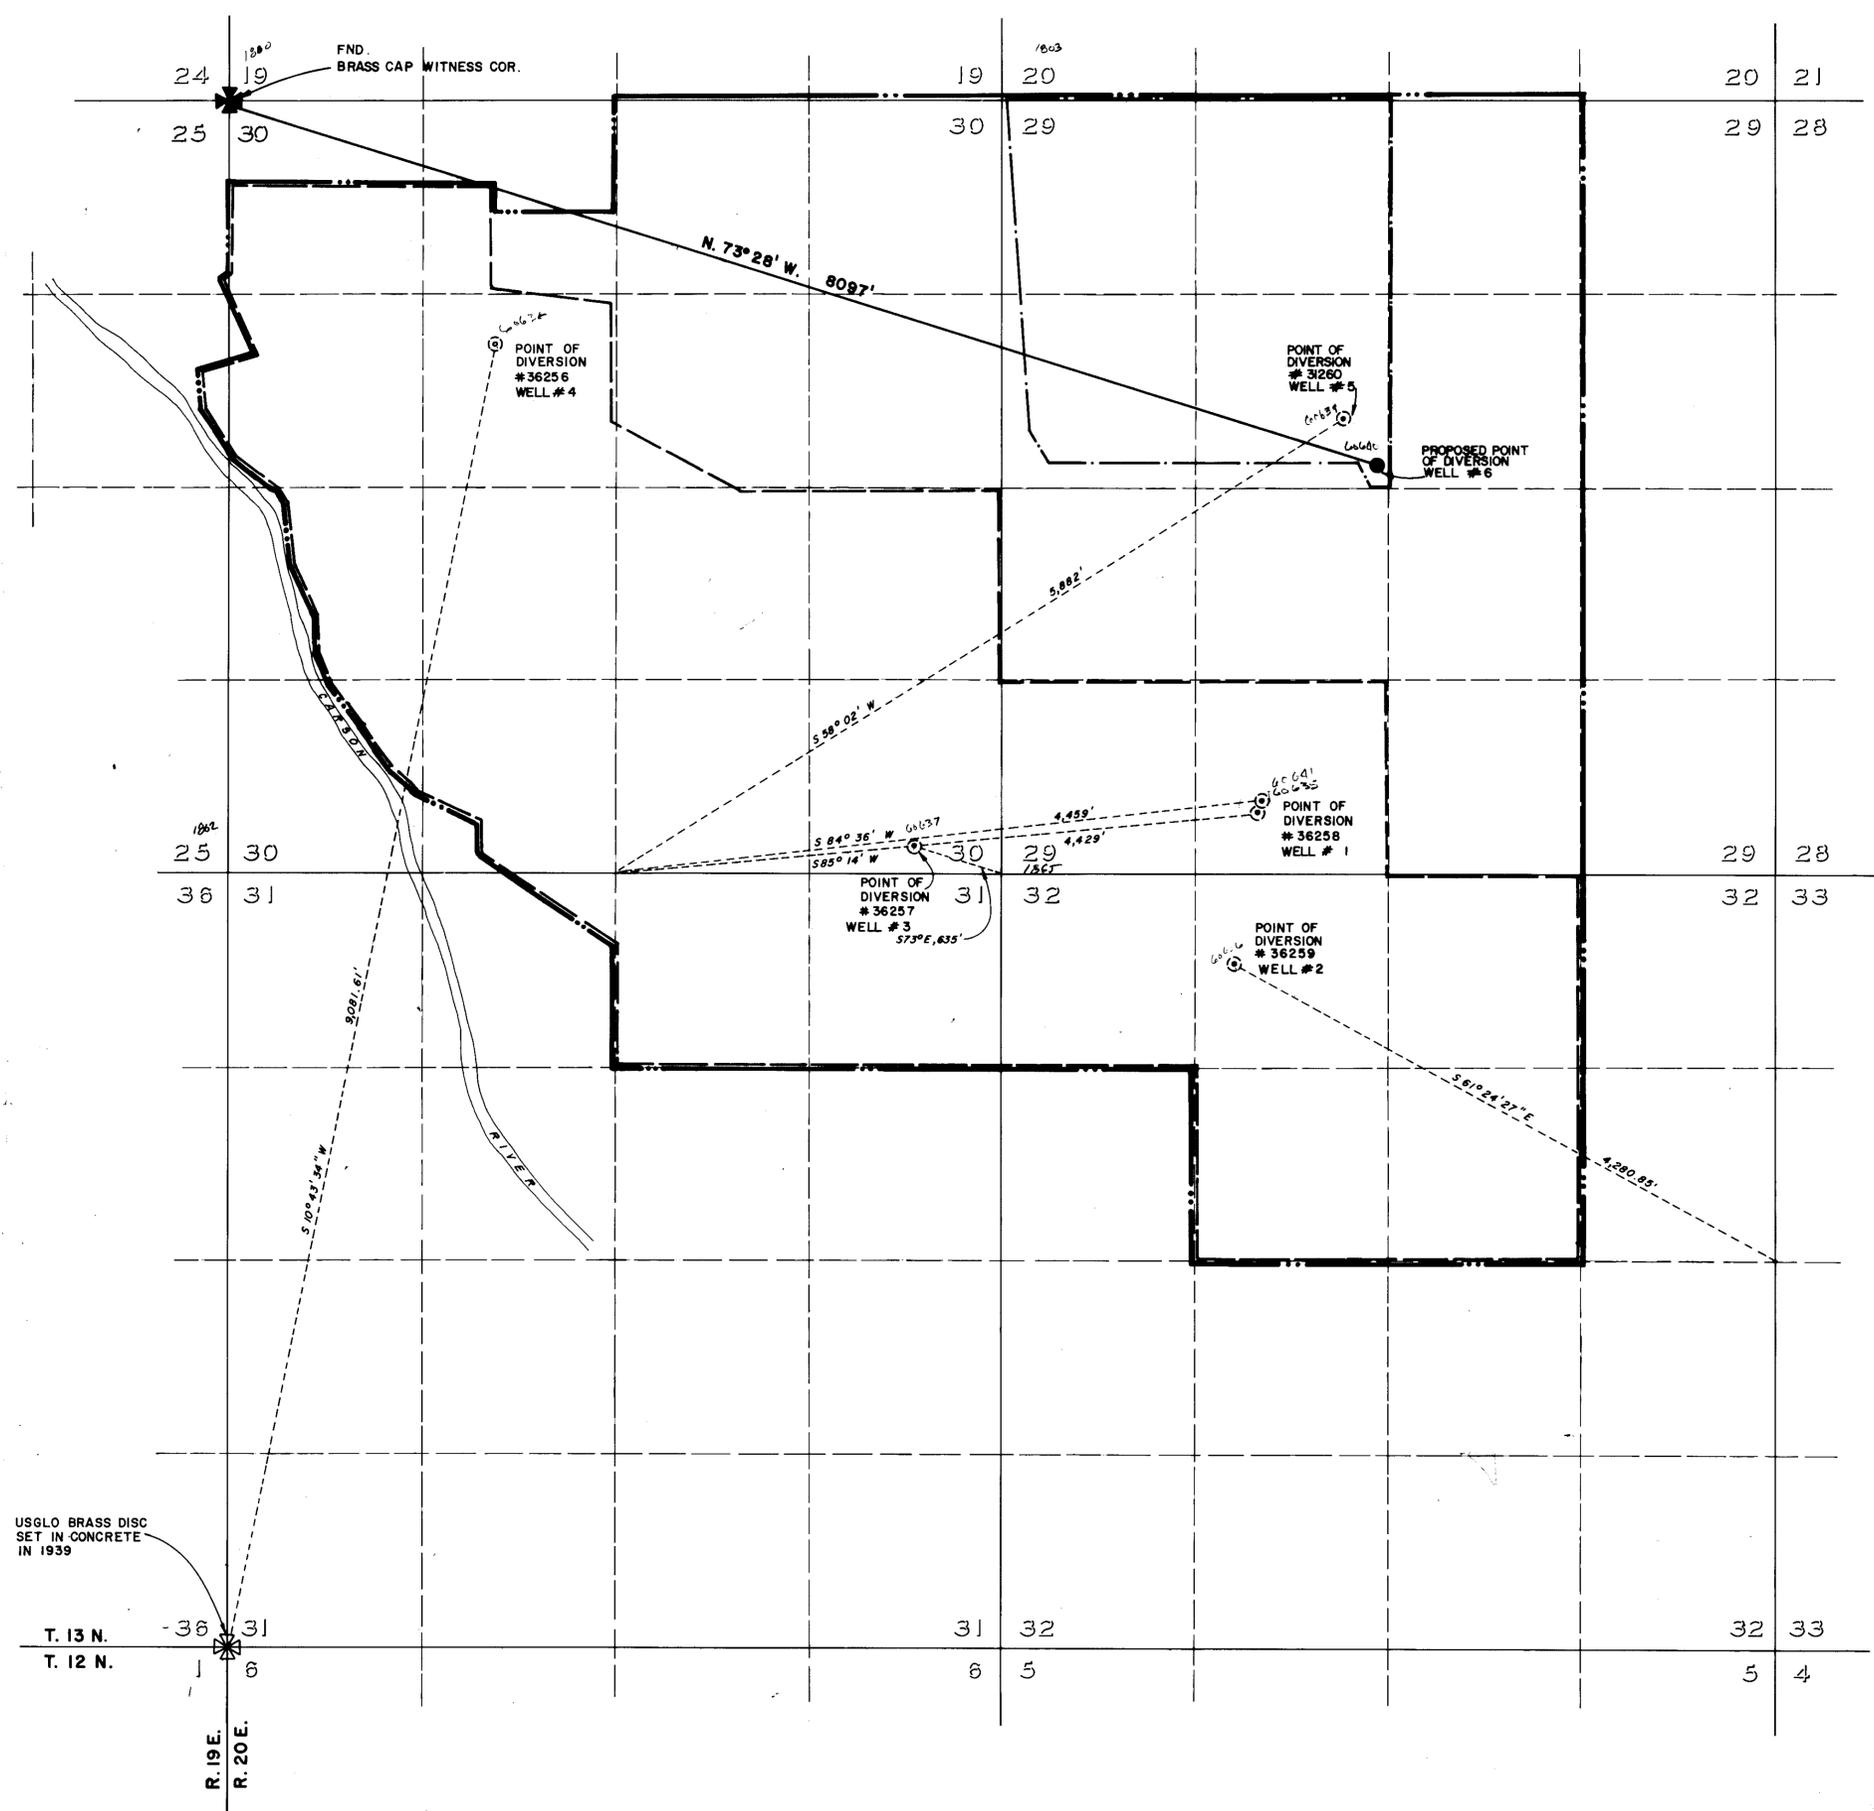

STATE OF NEVADA } S.S.
CARSON CITY }

I, Bruce R. Scott, being first duly sworn, depose and say that this map, consisting of one sheet, has been correctly drawn to the designated scale from field notes of a survey made under my supervision and direction on the 24th day of February, 1986 and record information on file at the Division of Water Resources; that it truly and correctly represents the proposed location and extent of the works used to divert water from underground sources in Douglas County, Nevada by the Town of Minden for municipal purposes. That the proposed point of diversion and the boundary of all lands, showing by 40-acre subdivisions, the areas proposed to be used, are fully and correctly designated hereon.

Bruce R. Scott
Bruce R. Scott
State Water Right Surveyor No. 427


Subscribed and sworn to before me
this 30th day of June, 1986
Notary Public in and for Carson City, Nevada

Carol W. Coates



- Existing place of use Permit 31260
- Existing place of use Permits 36256, 36257, 36258 & 36259
- Proposed place of use

BASIS OF BEARING :
Record maps on file at the Division of Water Resources under applications 31260 & 36256

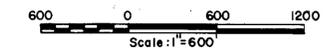

FILED
JUN 30 1986
STATE ENGINEER'S OFFICE

MAP
TO ACCOMPANY APPLICATIONS TO CHANGE THE POINT OF DIVERSION OF A PORTION AND THE MANNER AND PLACE OF USE UNDER PERMIT 31260, THE PLACE OF USE UNDER PERMITS 36257 & 36258 & THE MANNER & PLACE OF USE UNDER PERMITS 36256 & 36259 BY

THE TOWN OF MINDEN

FOR MUNICIPAL PURPOSES
FROM UNDERGROUND SOURCES IN
DOUGLAS COUNTY, NEVADA



RESOURCE CONCEPTS INC.
340 North Minnesota Street, Carson City, Nevada 89701 (702) 883-1600
ENGINEERING · ECONOMICS · RESOURCE PLANNING

JOB NO. 85-060-05
DATE MAY 1986
REVISED
DRAWN BY GR
Sheet 1 of 1



69593 - 69593 64507 60641 60640 60639 60638 60637 60636 60635 52590 49959 49958 49957 49956 49955 49954