


T.36N.,R.51E.
T.36N.,R.50E.

T.36N.,R.50E.,
M.D.M.
EUREKA COUNTY

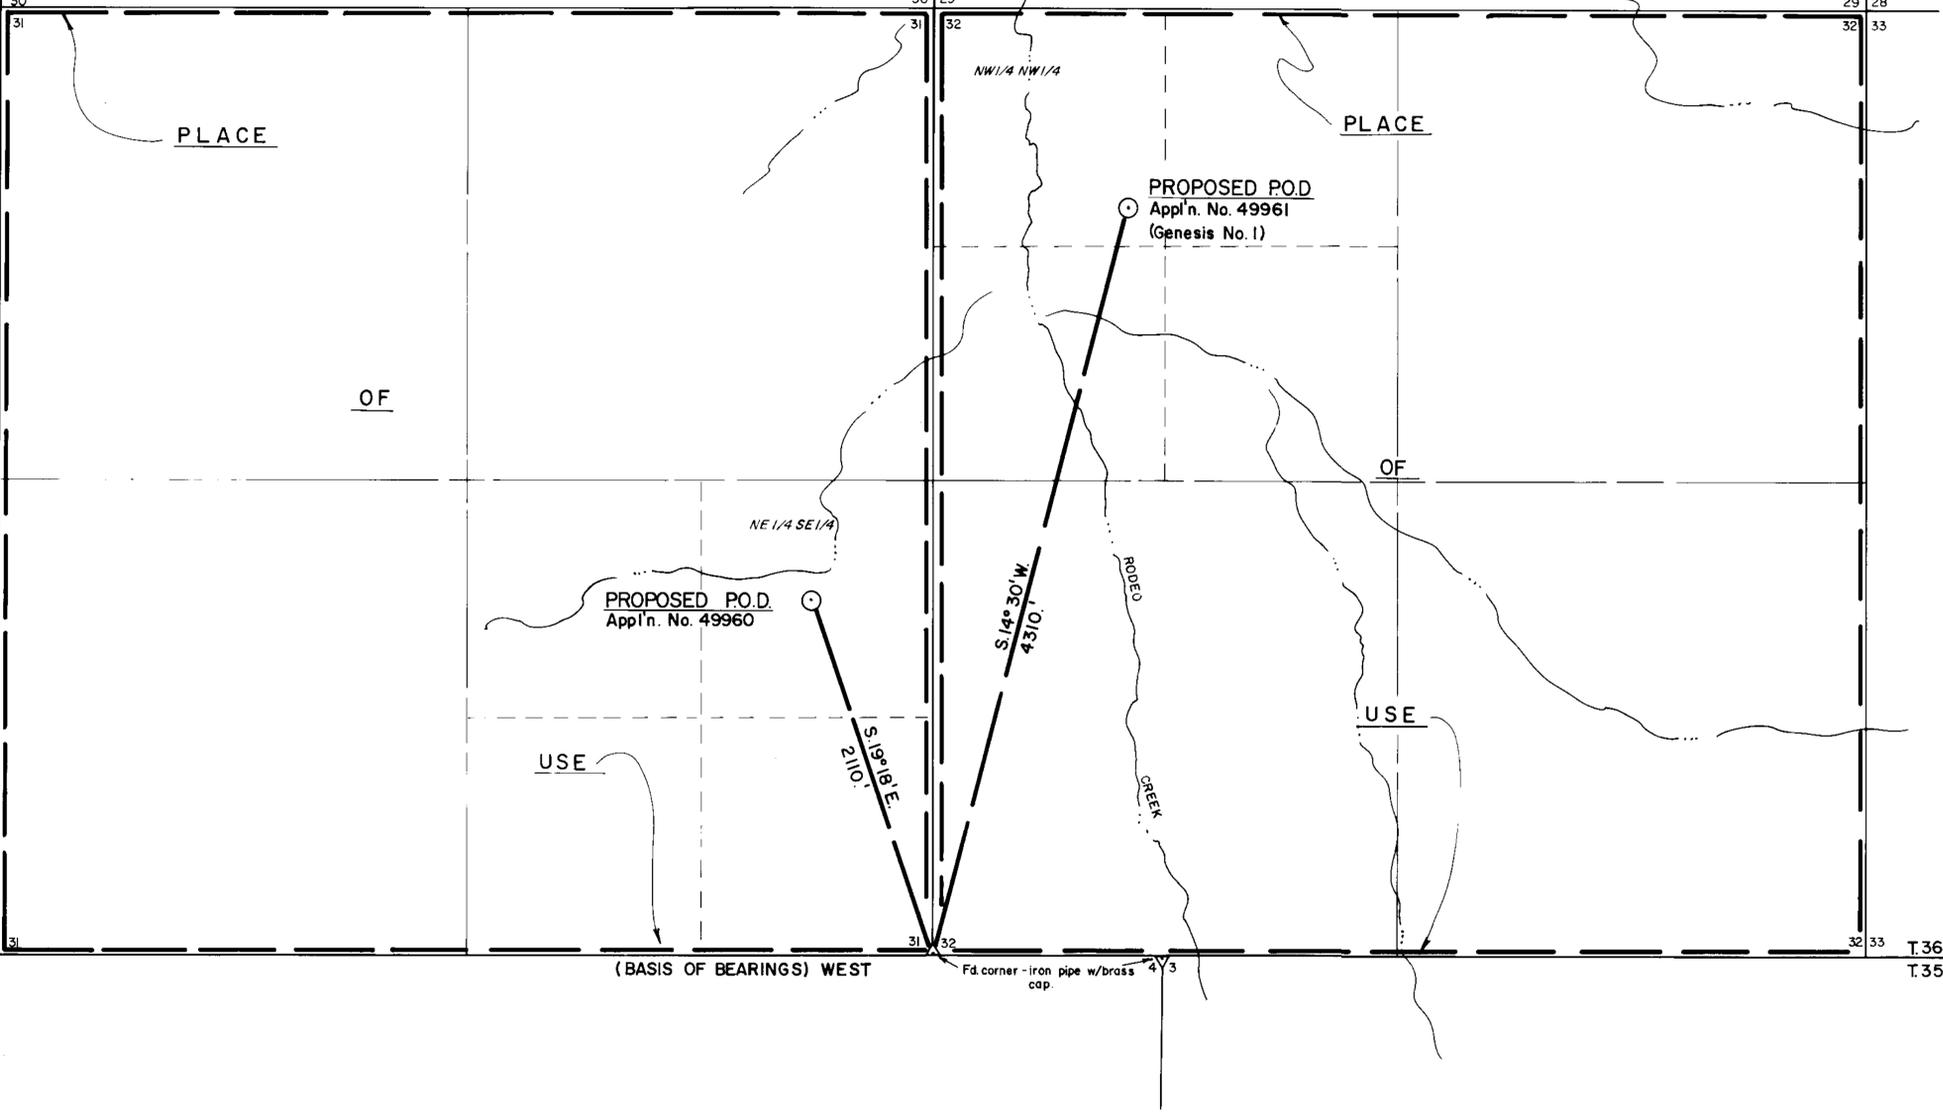

STATE OF NEVADA }
COUNTY OF EUREKA } ss.


I, William A. Nisbet, being first duly sworn, depose and say that this map, consisting of one sheet, has been drawn to the designated scale from a field survey, made under my supervision and direction on the 25th day of June, 1986; that it truly and correctly represents the proposed location and extent of the works used to divert water from an UNDERGROUND source in EUREKA COUNTY by NEWMONT GOLD COMPANY for MINING, MILLING & DOMESTIC purposes. That the proposed point of diversion, the approximate location and size of the diverting channel or other conduit, the place of use, and the location and names of all other works or streams which are crossed by, or connected with the said works, are fully and correctly designated thereon.

William A. Nisbet
STATE WATER RIGHT SURVEYOR NO. 448
REGISTERED LAND SURVEYOR - STATE OF NEVADA
WILLIAM A. NISBET
3805

Leora Bernadot
Subscribed and sworn to before me this 25th day of July 1986.
Notary Public - State of Nevada
Elko County, Nevada
Commission Expires May 2, 1990

LEORA BERNADET
Notary Public - State of Nevada
Elko County, Nevada
Commission Expires May 2, 1990

BASIS OF BEARINGS: The north line of Section 4, T. 35 N., R. 50 E., bears West by G.L.O. plat.

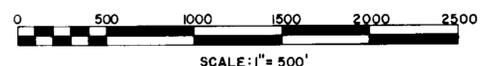

FILED
JUL 28 1986
STATE ENGINEER'S OFFICE

49961, 49960

MAP
TO ACCOMPANY APPLICATION TO
APPROPRIATE WATER FOR
MINING, MILLING & DOMESTIC PURPOSES
BY
NEWMONT GOLD COMPANY
FROM UNDERGROUND SOURCES

NO	BY	DATE	DESCRIPTION	CHK	APP
REVISIONS					
DRAWN BY DJF		APPROVED BY <i>W</i>		KENNEDY JENKS CHILTON	
JOB NO 8503		DATE JULY, 1986		CONSULTING ENGINEERS	

421 COURT ST. ELKO, NV. **W86020**

54338 54337 54336 54335 54304T 53904 49961 49960