


MAP
SHOWING TRANSFER OF WATER
 FROM
WEST WALKER RIVER TO EAST WALKER RIVER
 BY
GEO. W. FREIDHOF
 Mason Valley, Nevada,
 Scale 1" = 600'
 KING & MALONE
 Civil Engineers
 RENO-YERINGTON
 NEVADA.

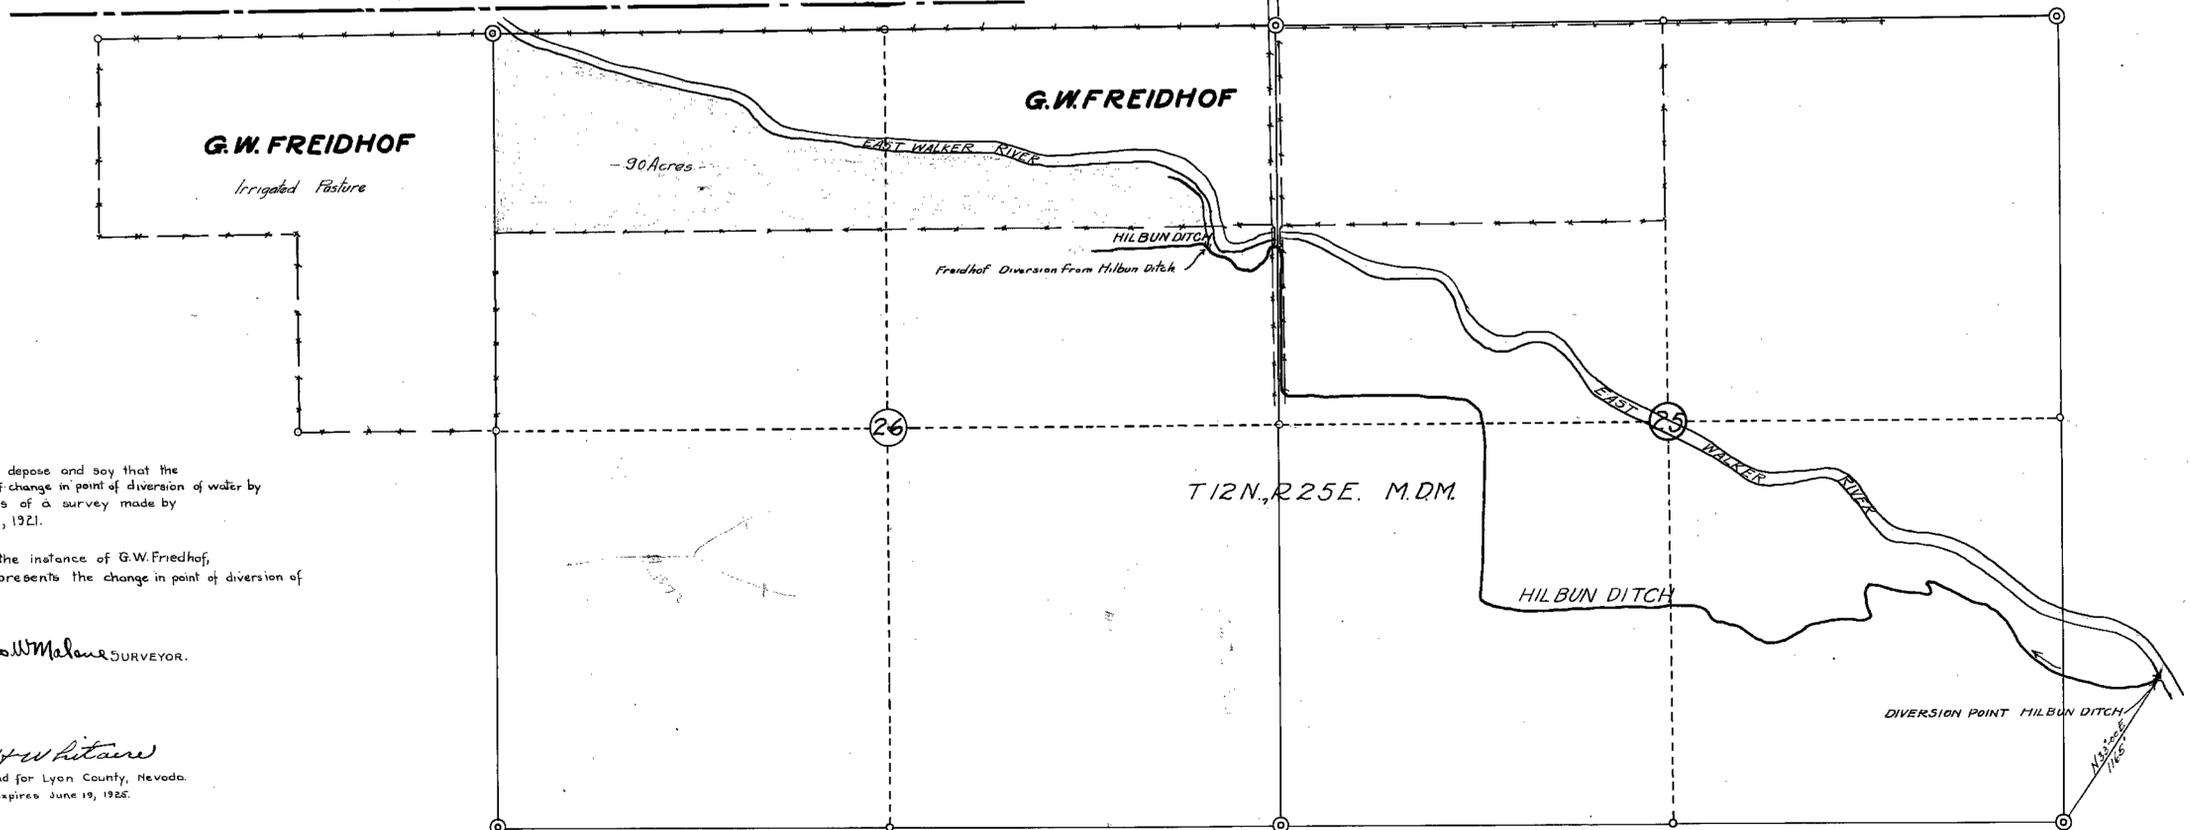

I, Geo. W. Malone, being first duly sworn, depose and say that the above map is a true and accurate plot of change in point of diversion of water by G.W. Freidhof, as taken from the field notes of a survey made by me, completed on the 14th day of May, 1921.

That the map and survey were made at the instance of G.W. Freidhof, owner of said lands, and that it truly represents the change in point of diversion of water of said G.W. Freidhof.

Geo. W. Malone SURVEYOR.

Subscribed and sworn to before me
 this the 18th day of July 1921.

G. H. Whitcomb
 Notary Public in and for Lyon County, Nevada.
 My commission expires June 19, 1925.

FILED
 July 13, 1921.
 COUNTY CLERK'S OFFICE

Certificate No. 974 BX4 issued Feb. 11, 1924.
 for 1.2 c. f. s.