


2/24/00

T. 13 N. R. 20 E.

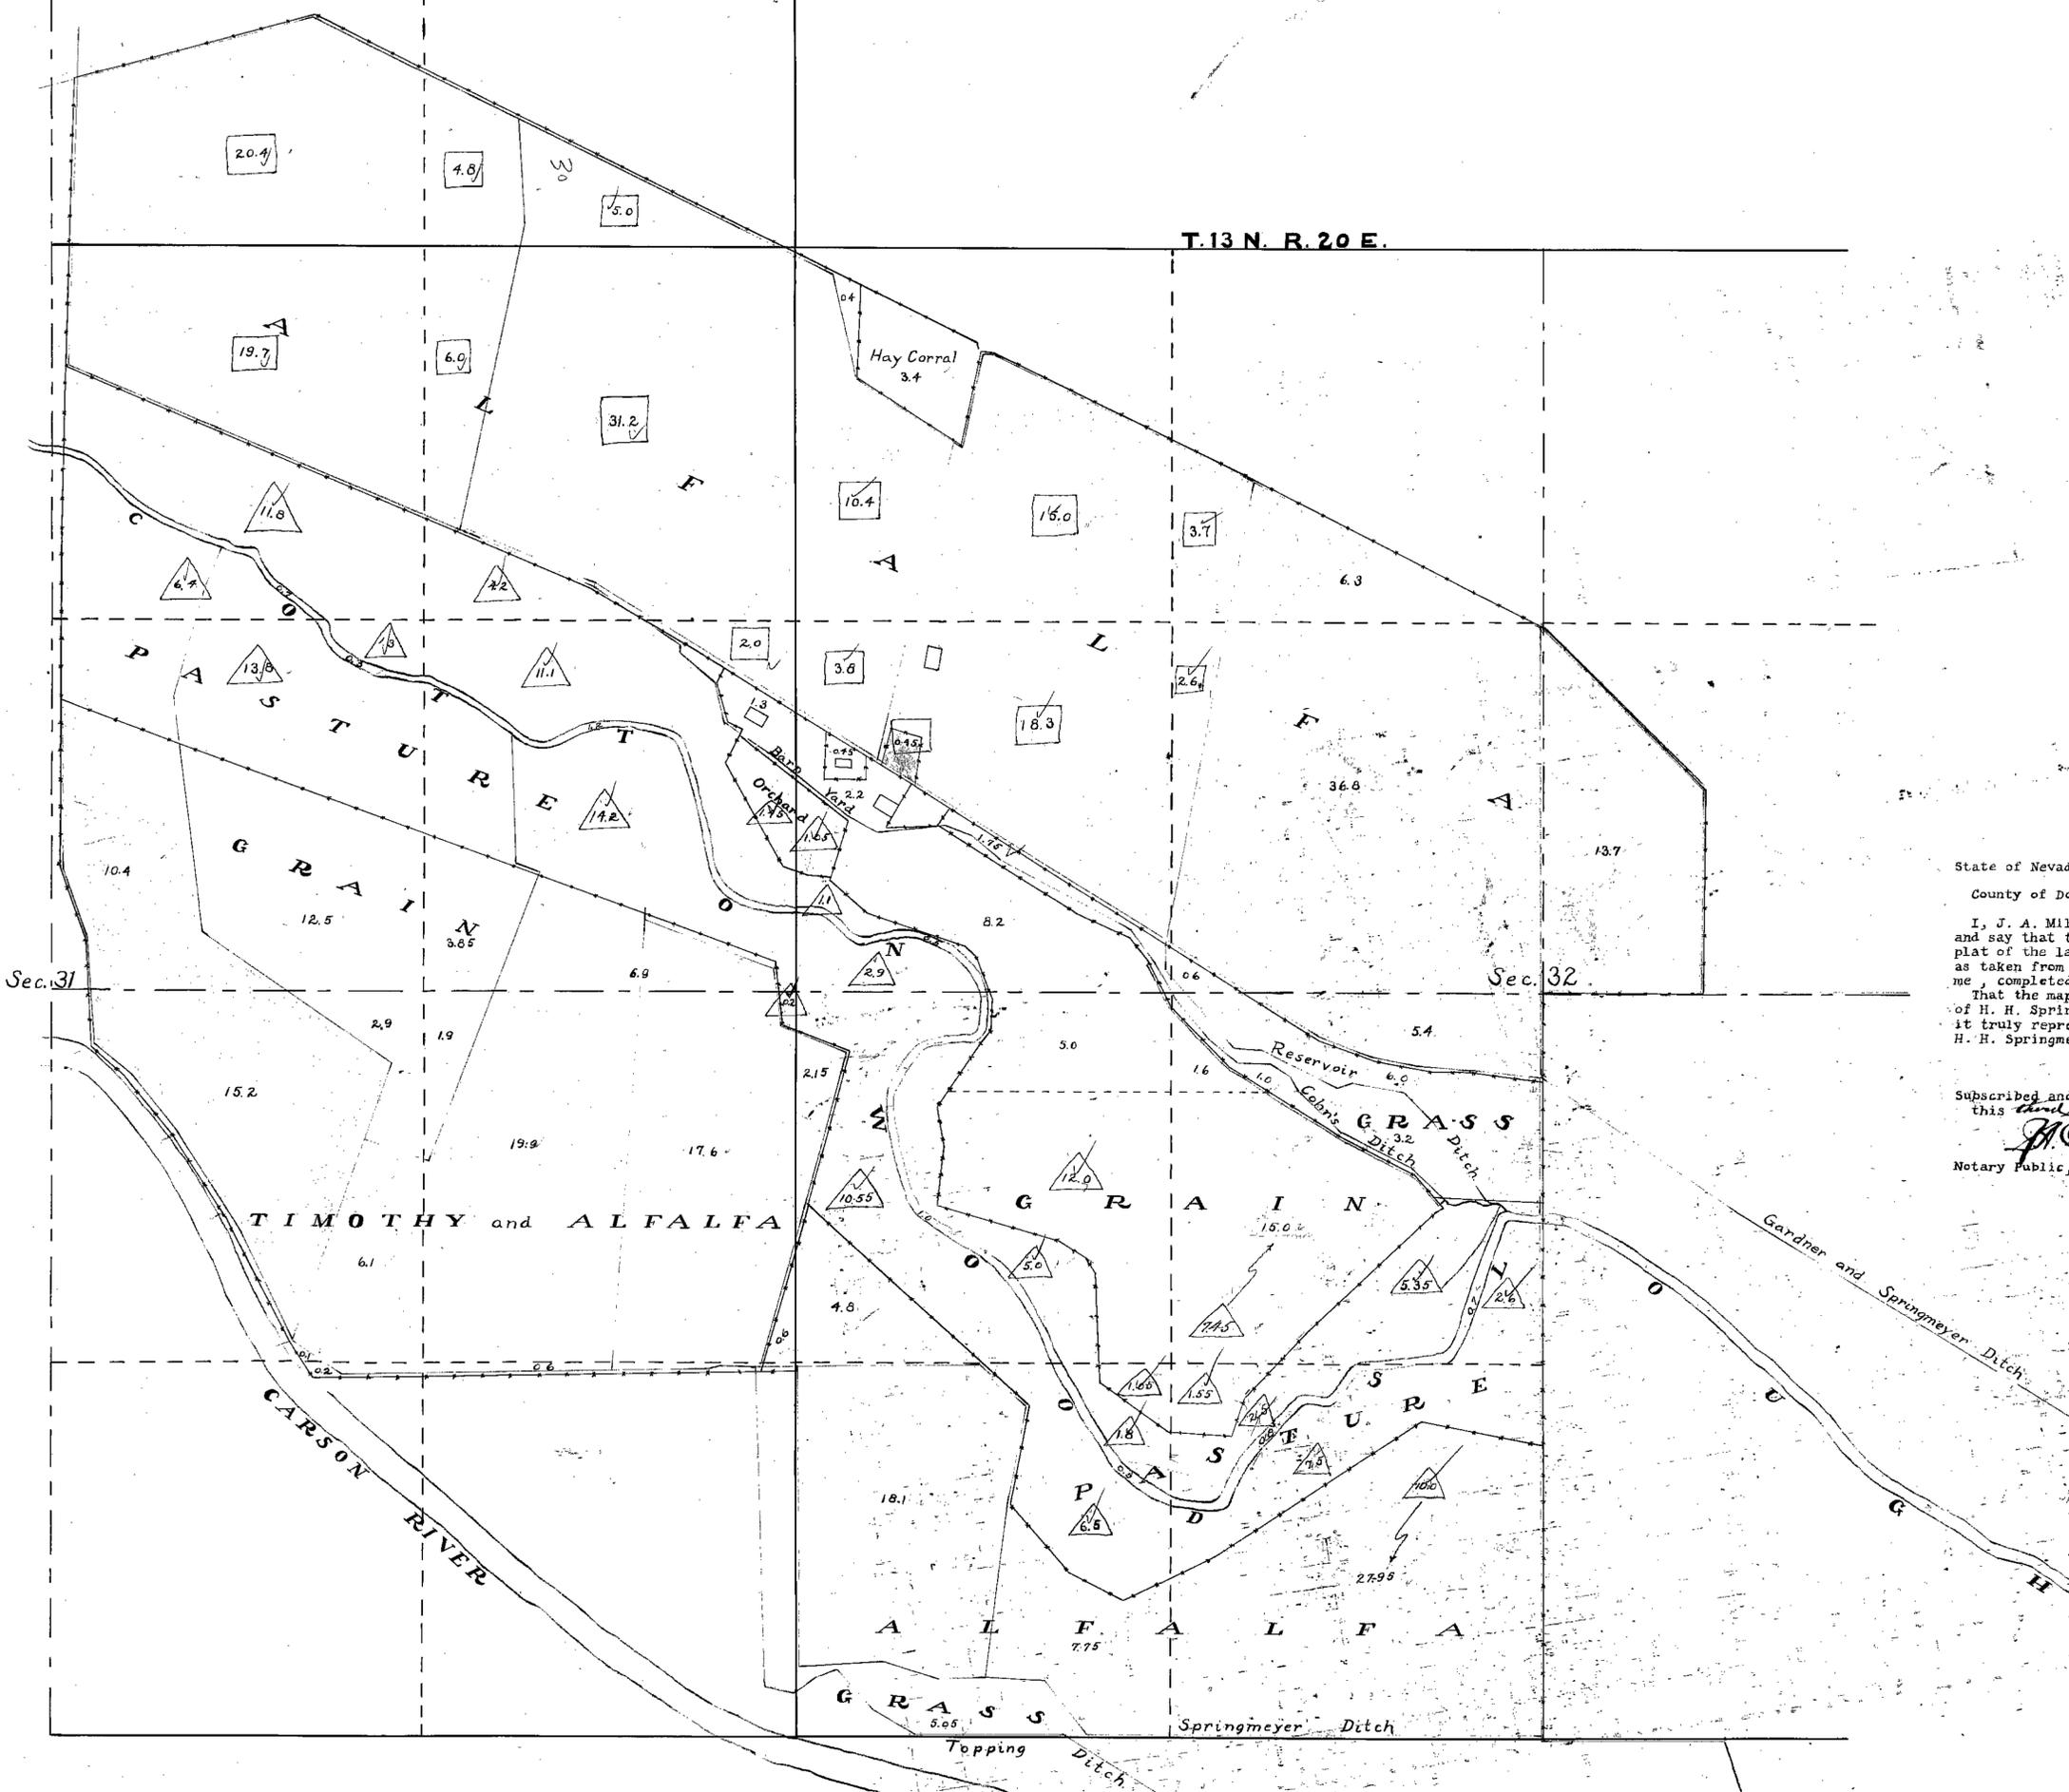

State of Nevada,
County of Douglas

I, J. A. Millar, being first duly sworn, depose and say that the above map is a true and accurate plat of the lands irrigated by H. H. Springmeyer, as taken from the field notes of a survey made by me, completed on the 15th day of December, 1918. That the map and survey were made at the instance of H. H. Springmeyer owner of said lands, and that it truly represents the irrigated lands of said H. H. Springmeyer.

J. A. Millar,
Surveyor.

Subscribed and sworn to before me,
this third day of February 1919.

M. Cardinal

Notary Public, in and for Douglas County, Nevada.

FILED
FEB 24 1920
S E O

2/24/20

LAND IRRIGATED
by
H.H. SPRINGMEYER
from the
CARSON RIVER
and
COTTONWOOD SLOUGH

Scale: 300ft.=1inch.