


I, Frank Walker, a civil engineer, being first duly sworn, do hereby certify that this map and drawings, consisting of one sheet, has been correctly drawn to the designated copies from the field notes of a survey made by me on SEPT. 11, 1922. That they fully and correctly represent the location and the extent of the works used to divert water from QUARTZ SPRING, Sec. 13, T. 4 N., R. 67 E., M. D. B. & M., Lincoln County, Nevada, by E. L. Nores; for stock watering purposes. That there are no other works or springs caused by or connected with the said works.

Frank Walker
Frank Walker

Subscribed and sworn to before me this 6 day of September, A.D. 1922.

[Signature]
Notary Public

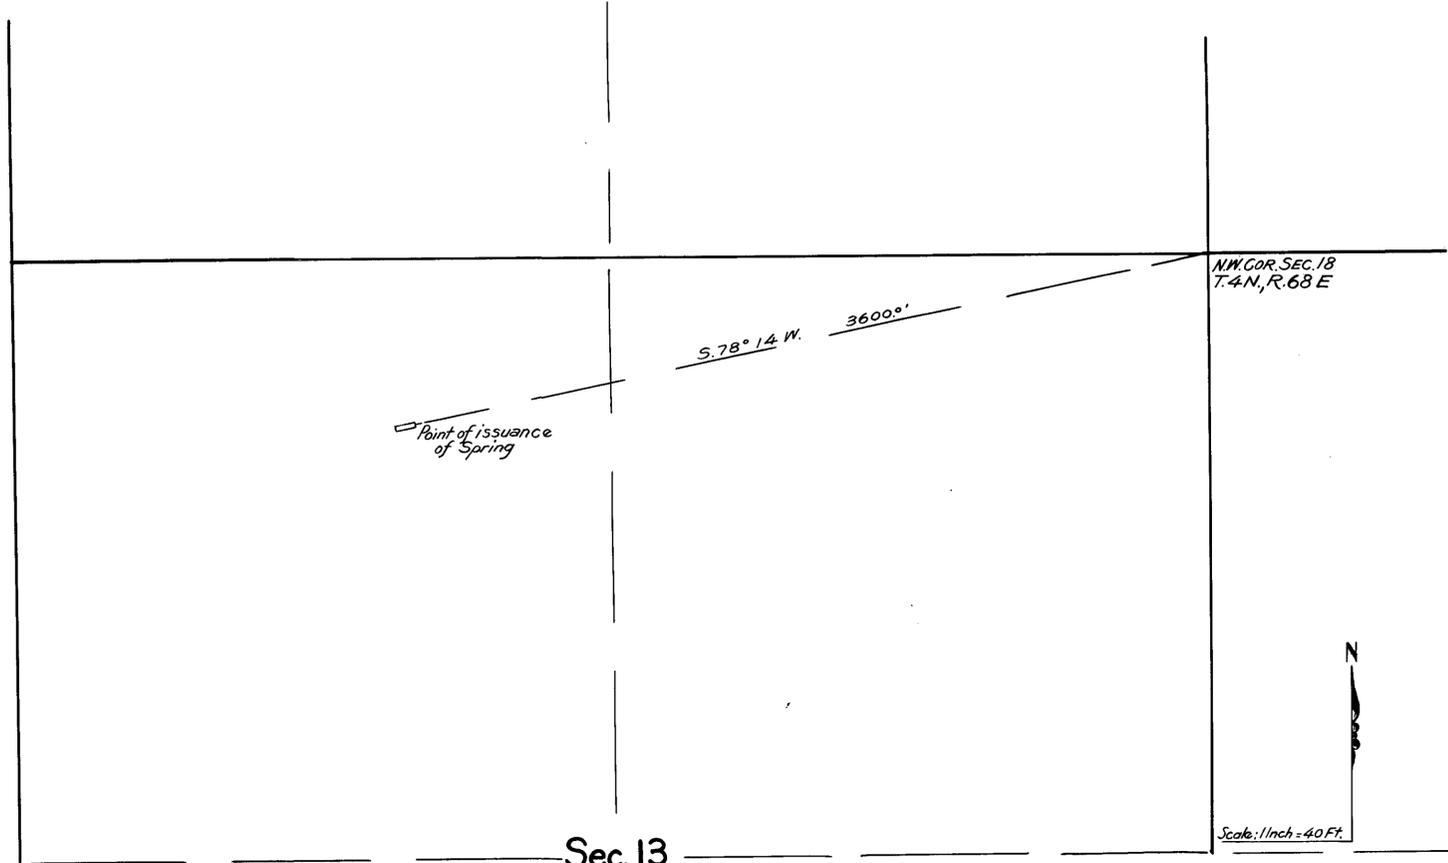


I, E. L. Nores, being first duly sworn, do hereby certify that I am the possessor of the rights and Charles Culverwell, who made an application to appropriate water from QUARTZ SPRING, Sec. 13, T. 4 N., R. 67 E., M. D. B. & M., Lincoln County, Nevada, for stock watering purposes; that said application is filed in the State Engineer's office as No. 5646; and that this map and drawings is submitted to show works to complete said application.

E. L. Nores

Subscribed and sworn to before me this 6 day of September, A.D. 1922.

[Signature]
Notary Public

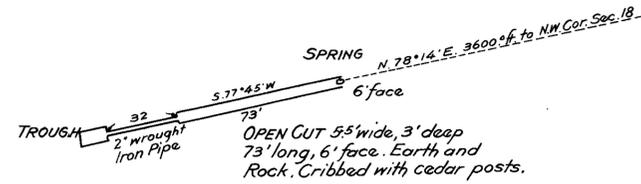

HOLLOW PINE LOG 15.5 ft. long,
13.9 ft. in the clear. 1.2 ft. thickness at ends
1.2 ft. deep, 1.0 ft. wide, 18" diameter of log.

FILED
Sept. 9, 1922
STATE ENGINEER'S OFFICE

MAP AND DRAWINGS
Showing
WORKS AND DEVICES, STRUCTURE AND CHARACTER OF MATERIALS
USED TO DIVERT WATER FROM
QUARTZ SPRING
LINCOLN CO., - NEVADA
BY
E. L. NORES
For Stock Watering Purposes

Certificate No. 674 B.M. issued 1-2-23.
for 0.015 c. f. s.

Ⓢ

5646