


CLAIM TRANSFER TABLE									
CODE	DEGREE CLM. NO.	SEC.	TOWNSHIP	RANGE	DIVISION	ACREAGE	ACRE FEET	MINERS INCHES	COMMENTS
A-1	522	7	T. 19 N.	R. 20 E.	SE 1/4 SE 1/4	9.30	41.85	3.30	
A-2	522	17	T. 19 N.	R. 20 E.	NW 1/4 NW 1/4	17.39	76.26	17.39	
B	524	17	T. 19 N.	R. 20 E.	NE 1/4 SW 1/4	0.80	1.20	0.30	
C	524	17	T. 19 N.	R. 20 E.	NE 1/4 SW 1/4	0.46	1.65	0.46	
D	524	17	T. 19 N.	R. 20 E.	SE 1/4 NW 1/4	5.30	21.21	5.30	
E	524	17	T. 19 N.	R. 20 E.	SE 1/4 NW 1/4	0.38	1.50	0.38	
F	524	17	T. 19 N.	R. 20 E.	SW 1/4 NW 1/4	1.63	7.33	1.63	
G	524	17	T. 19 N.	R. 20 E.	NE 1/4 SW 1/4	.45	1.78	.45	
TOTALS						35.41	154.98	35.41	

**EASTMAN DITCH  
POINT OF DIVERSION AND PLACE OF USE - BEFORE TRANSFER**

T. 19 N., R. 20 E., M.D.M.

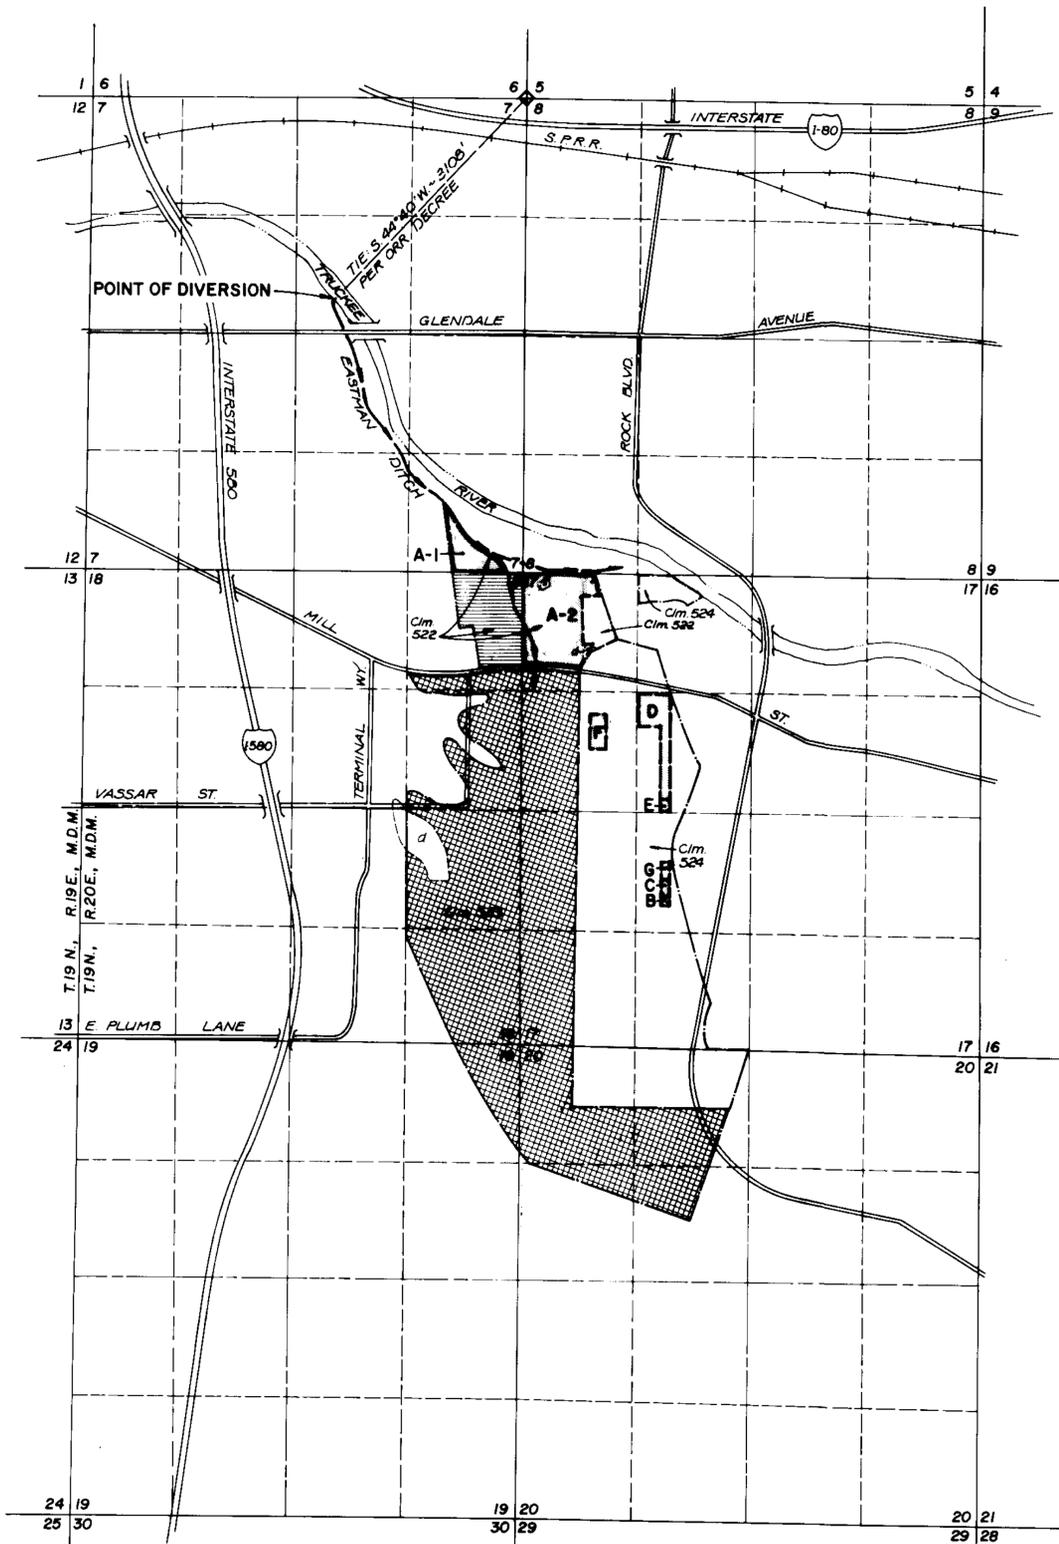

**LEGEND**

- Claim boundary as indicated by the Orr Ditch Decree
- Existing place of use / portion of an O.D.D. claim to be transferred under this application
- Portion of a claim previously transferred under prior applications
- An entire claim previously transferred under prior applications
- Portion of a claim that is dry



**BASIS OF BEARINGS:**

TIES TO POINTS OF DIVERSION AS INDICATED WITHIN THE ORR DITCH DECREE.

STATE OF NEVADA  
COUNTY OF WASHOE s.s.


I, RICHARD D. MOSER, BEING DULY SWORN, DEPOSE AND SAY THAT THIS MAP CONSISTING OF SHEET HAS BEEN CORRECTLY DRAWN TO THE DESIGNATED SCALE, FROM DATA AVAILABLE IN THE OFFICE OF SIERRA PACIFIC POWER COMPANY, LOCATED AT RENO, NEVADA, THAT IT TRULY REPRESENTS THE PROPOSED CHANGES IN THE POINT OF DIVERSION, PLACE AND MANNER OF USE, OF THE WATERS FROM THE TRUCKEE RIVER IN WASHOE COUNTY, NEVADA, BY SIERRA PACIFIC POWER COMPANY.

*Richard D. Moser*

RICHARD D. MOSER  
STATE WATER RIGHT SURVEYOR NO. 453

ON July 14, 1986 PERSONALLY APPEARED BEFORE ME, A NOTARY PUBLIC, RICHARD D. MOSER, WHO ACKNOWLEDGED THAT HE EXECUTED THE WITHIN INSTRUMENT.

*Kenneth C. Briscoe*  
NOTARY PUBLIC

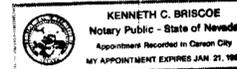

**PLACE OF USE AFTER TRANSFER**

THE CERTIFIED WATER SERVICE AREA OF SIERRA PACIFIC POWER COMPANY AS SHOWN ON LEGAL DESCRIPTION, AND SUPPORTED WITH A MAP OF THE CERTIFIED WATER SERVICE AREA ON FILE WITH THE STATE ENGINEERS OFFICE.

**POINT OF DIVERSION AFTER TRANSFER**

EXISTING SIERRA PACIFIC POWER COMPANY POINTS OF DIVERSION AS DESCRIBED IN APPLICATIONS 49886 & 49887, AND SHOWN ON SUPPORTING MAPS ACCOMPANYING SAID APPLICATIONS ON FILE WITH THE STATE ENGINEERS OFFICE.

SCALE: 1" = 1000'



50015

MAP TO ACCOMPANY APPLICATION TO CHANGE THE POINT OF DIVERSION, PLACE OF USE AND MANNER OF USE FROM IRRIGATION TO MUNICIPAL & DOMESTIC USE BY SIERRA PACIFIC POWER COMPANY FOR WATERS OF THE TRUCKEE RIVER

**FILED**  
JUL 17 1986  
STATE ENGINEER'S OFFICE

**Sierra Pacific Power Company**

50015

50015 CERTIFICATE No. 14990 ISSUED 08-10-98

STATE ENGINEER'S OFFICE  
JUL 17 1986