



NORTH

RESOURCE CONCEPTS INC.
340 North Minnesota Street, Carson City, Nevada 89701
(702) 883-1600
ENGINEERING · ECONOMICS · RESOURCE PLANNING


JOB NO. 86-037-01

DATE 7/1/86

REVISED CC

DRAWN BY LC

Sheet of

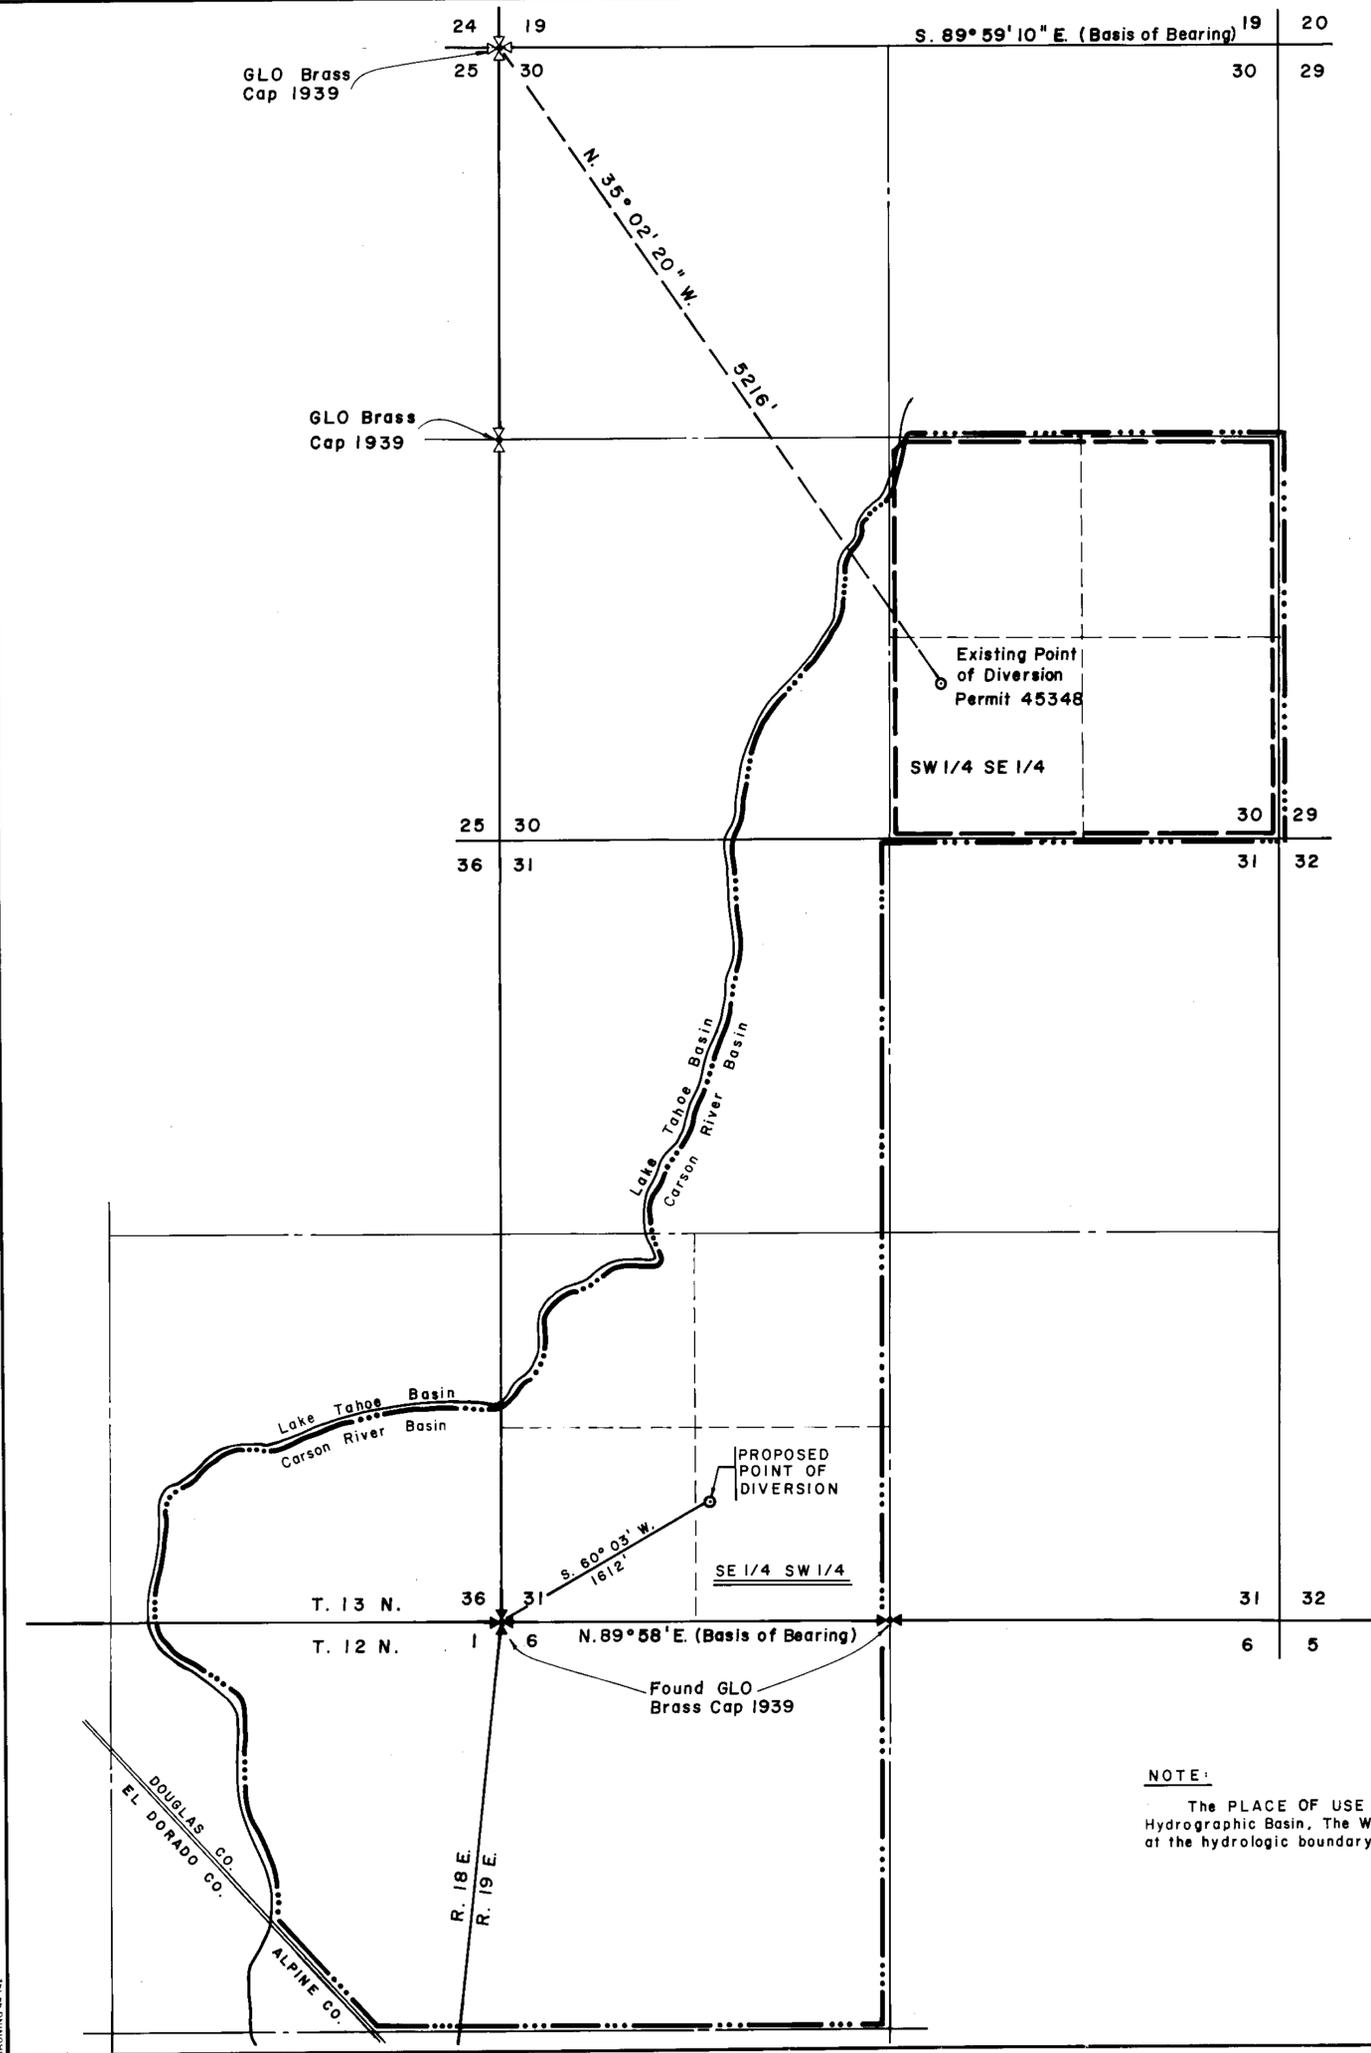


STATE OF NEVADA
CARSON CITY S.S.

I, Bruce R. Scott, being first duly sworn depose and say that this map, consisting of one sheet, has been drawn to the designated scale from record information on file at the Division of Water Resources and field notes of a survey made under my supervision on the 3rd day of July, 1986. That it truly and correctly represents the existing and proposed locations and extent of the works used to divert water from underground sources in Douglas County, Nevada by the United States of America, United States Department of Agriculture, Forest Service, for snowpack augmentation and commercial purposes. That the existing and proposed points of diversion and the boundary of all lands, showing by 40-acre subdivisions the areas where the water is to be used, are fully and correctly designated hereon.

Bruce R. Scott
State Water Right Surveyor No. 427

Subscribed and sworn to before me this 24th day of July, 1986, Notary Public in and for Carson City, Nevada.

Carol W. Coates

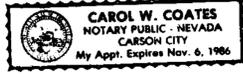

Basis of Bearing: For the Existing Point of Diversion is per record map on file at the Division of Water Resources under Application 45348 (S. 89° 59' 10" E.).

Basis of Bearing: For the Proposed Point of Diversion is the South line of the SW 1/4 of Section 31, T. 13 N., R. 19 E., per B. L.M. Township Plat dated 2/18/54 (N. 89° 58' E.).

- LEGEND -**
- Existing Place of Use
 - - - Proposed Place of Use
 - ⊛ Found Corner
 - ⊙ Record Corner
 - County Line

0 600 1200 1800
Scale: 1" = 600'
50039

NOTE:
The PLACE OF USE is to be entirely within the Carson River Hydrographic Basin. The Westerly boundary of the Place of Use is at the hydrologic boundary as shown approximately on this map.

STATE ENGINEER'S OFFICE
JUL 24 1986

FILED
JUL 24 1986
STATE ENGINEER'S OFFICE

MAP
To Accompany Application To Change the Point of Diversion, and Place of Use of a portion of Permit 45348
BY
The United States of America, United States Department of Agriculture, Forest Service
FOR
Commercial - Snowpack Augmentation
FROM
an Underground Source in Douglas County, Nevada.

50039

4/15/86

BRUNING 44 112