


NOTE: MAP MADE FROM DEPT. OF INTERIOR, U.S. RECLAMATION SERVICE, NEWLANDS PROJECT NEVADA, TRUCKEE RIVER ADJUDICATION SUIT, U.S. VS. ORR DITCH & WATER CO. ET AL, SHEETS 16 AND 17.

TRUE NORTH

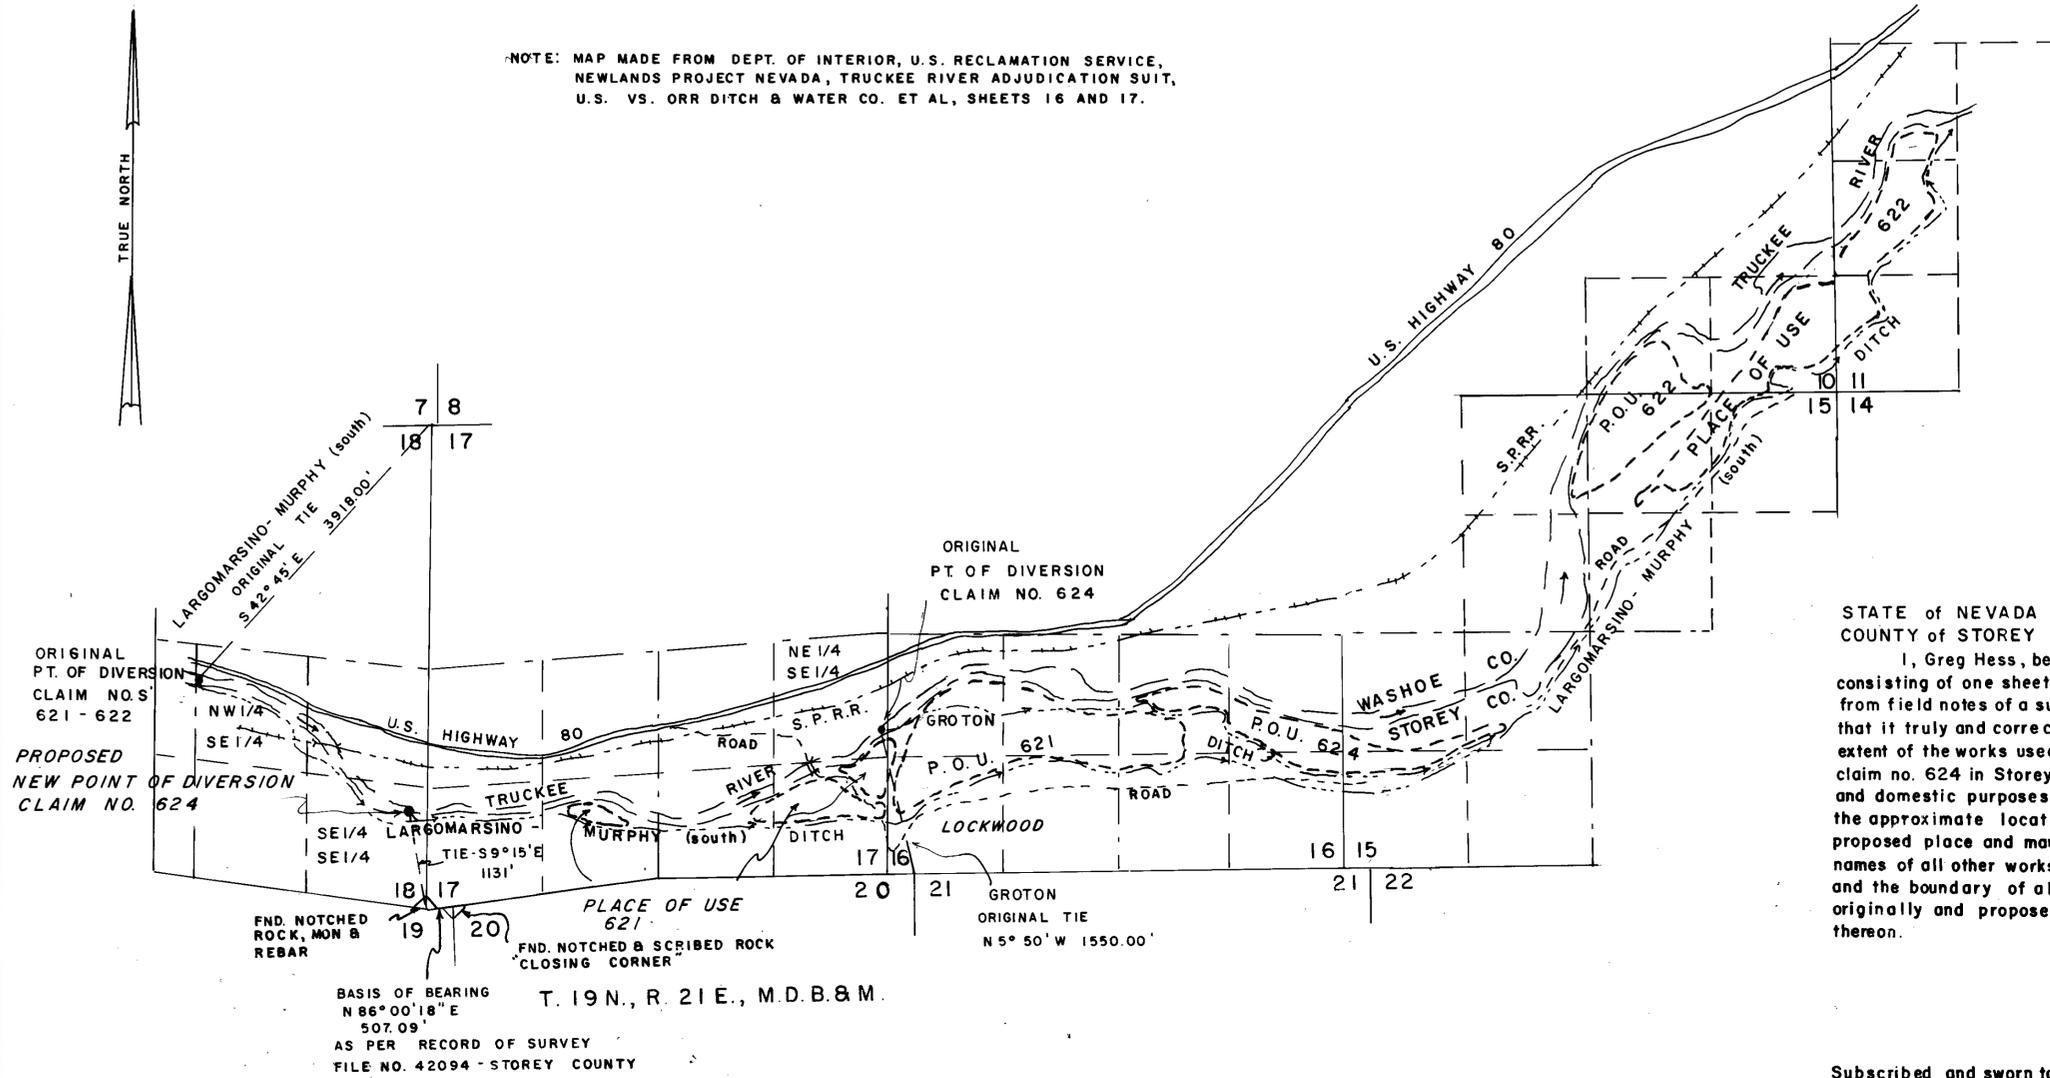


STATE of NEVADA } s.s.
COUNTY of STOREY }

I, Greg Hess, being first duly sworn, depose and say that this map, consisting of one sheet, has been correctly drawn to the designated scale from field notes of a survey made by me on the 23rd day of July, 1986, that it truly and correctly represents the original and proposed location and extent of the works used to divert water from the Truckee River - Groton Ditch claim no. 624 in Storey County, by James and Joseph Peri for stock, irrigation and domestic purposes. That the original and proposed point of diversion, the approximate location and size of the diverting channel, the original and proposed place and manner of use, all reservoirs or basins, the location and names of all other works which will cross or connect with the proposed works, and the boundary of all lands, showing by 40-acre subdivisions the areas, originally and proposed to be irrigated, are fully and correctly designated thereon.

Greg Hess
State Water Right Surveyor

Subscribed and sworn to before me this 23rd day of July, 1986.

Cynthia E. Eastman
CYNTHIA E. EASTMAN
Notary Public - State of Nevada
Appointment Received in Storey County
MY APPOINTMENT EXPIRES AUG. 2, 1988

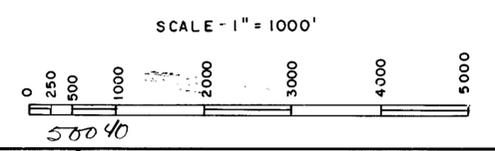

RECEIVED
JUL 25 1986
STATE ENGINEER'S OFFICE

FILED
JUL 25 1986
STATE ENGINEER'S OFFICE

MAP TO ACCOMPANY APPLICATION TO CHANGE POINT OF DIVERSION FOR STOCK, IRRIGATION & DOMESTIC BY JAMES & JOSEPH PERI FROM TRUCKEE RIVER - GROTON DITCH CLAIM NO. 624

CERTIFICATE NO. 12550 ISSUED 10-10-90

80832T79804T 78232 76921T75113 50040