



SURVEYOR'S STATEMENT

I, Frank C. Hulse, being first duly sworn, depose and say that this map, consisting of one sheet, has been correctly drawn to the designated scale from field notes of a survey made by me, on the 21st day of July, 1986; that it truly and correctly represents the proposed location and extent of the works used to divert water from Chokecherry Spring, in Lincoln County, by Richard Flinspach for stockwatering purposes. That the proposed point of diversion and return, the location of the approximate size and capacity of the diverting conduit, and the location and names of all other works or streams which are crossed by or connected with said works, are fully and correctly designated hereon.


 Frank C. Hulse, No. 722
 State Water Right Surveyor

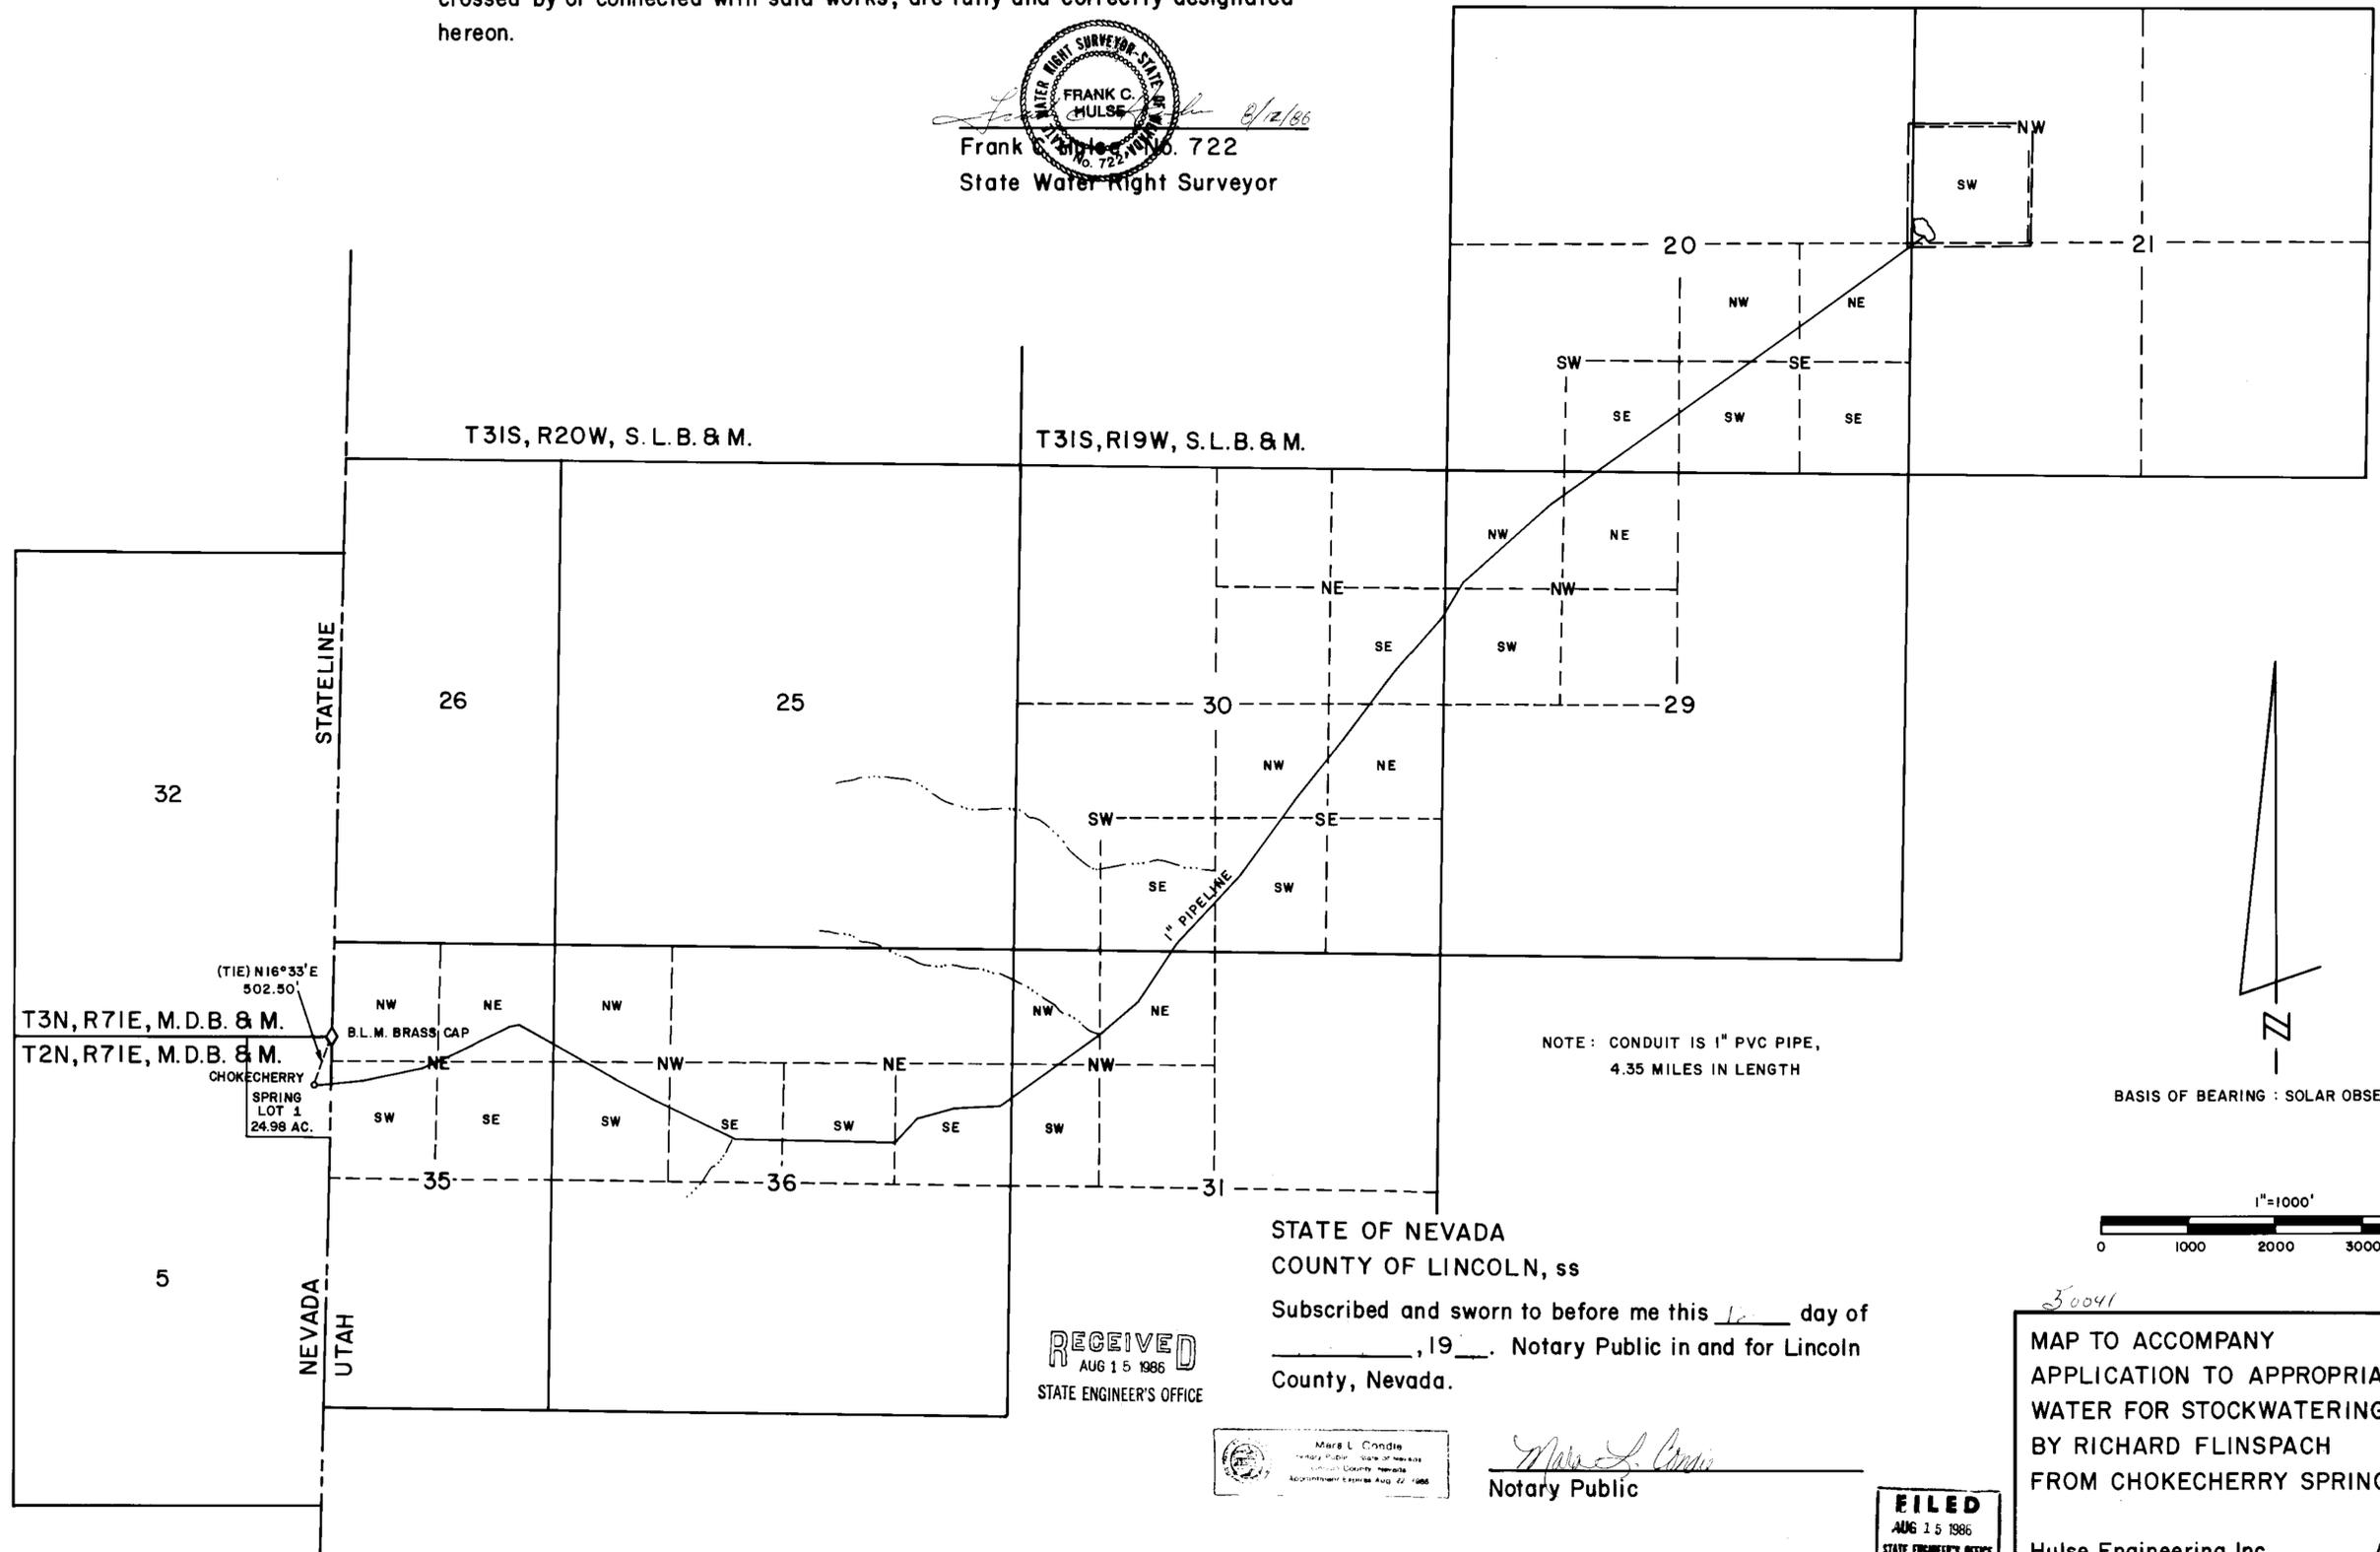

NOTE: CONDUIT IS 1" PVC PIPE,
4.35 MILES IN LENGTH

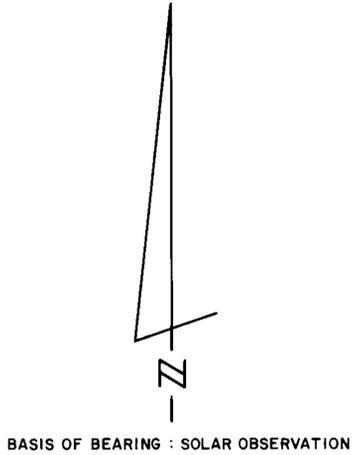

STATE OF NEVADA
 COUNTY OF LINCOLN, ss
 Subscribed and sworn to before me this 21 day of
 _____, 1986. Notary Public in and for Lincoln
 County, Nevada.

RECEIVED
 AUG 15 1986
 STATE ENGINEER'S OFFICE

Mare L. Condie
 Notary Public - State of Nevada
 Lincoln County Nevada
 Appointment Expires Aug 22 1988

Mare L. Condie
 Notary Public

FILED
 AUG 15 1986
 STATE ENGINEER'S OFFICE

30041
 MAP TO ACCOMPANY
 APPLICATION TO APPROPRIATE
 WATER FOR STOCKWATERING PURPOSES
 BY RICHARD FLINSPACH
 FROM CHOKECHERRY SPRING.

Hulse Engineering Inc. August 1986

50041