




Section 19  
T.35 N., R.32 E.  
M.D.B.&M.

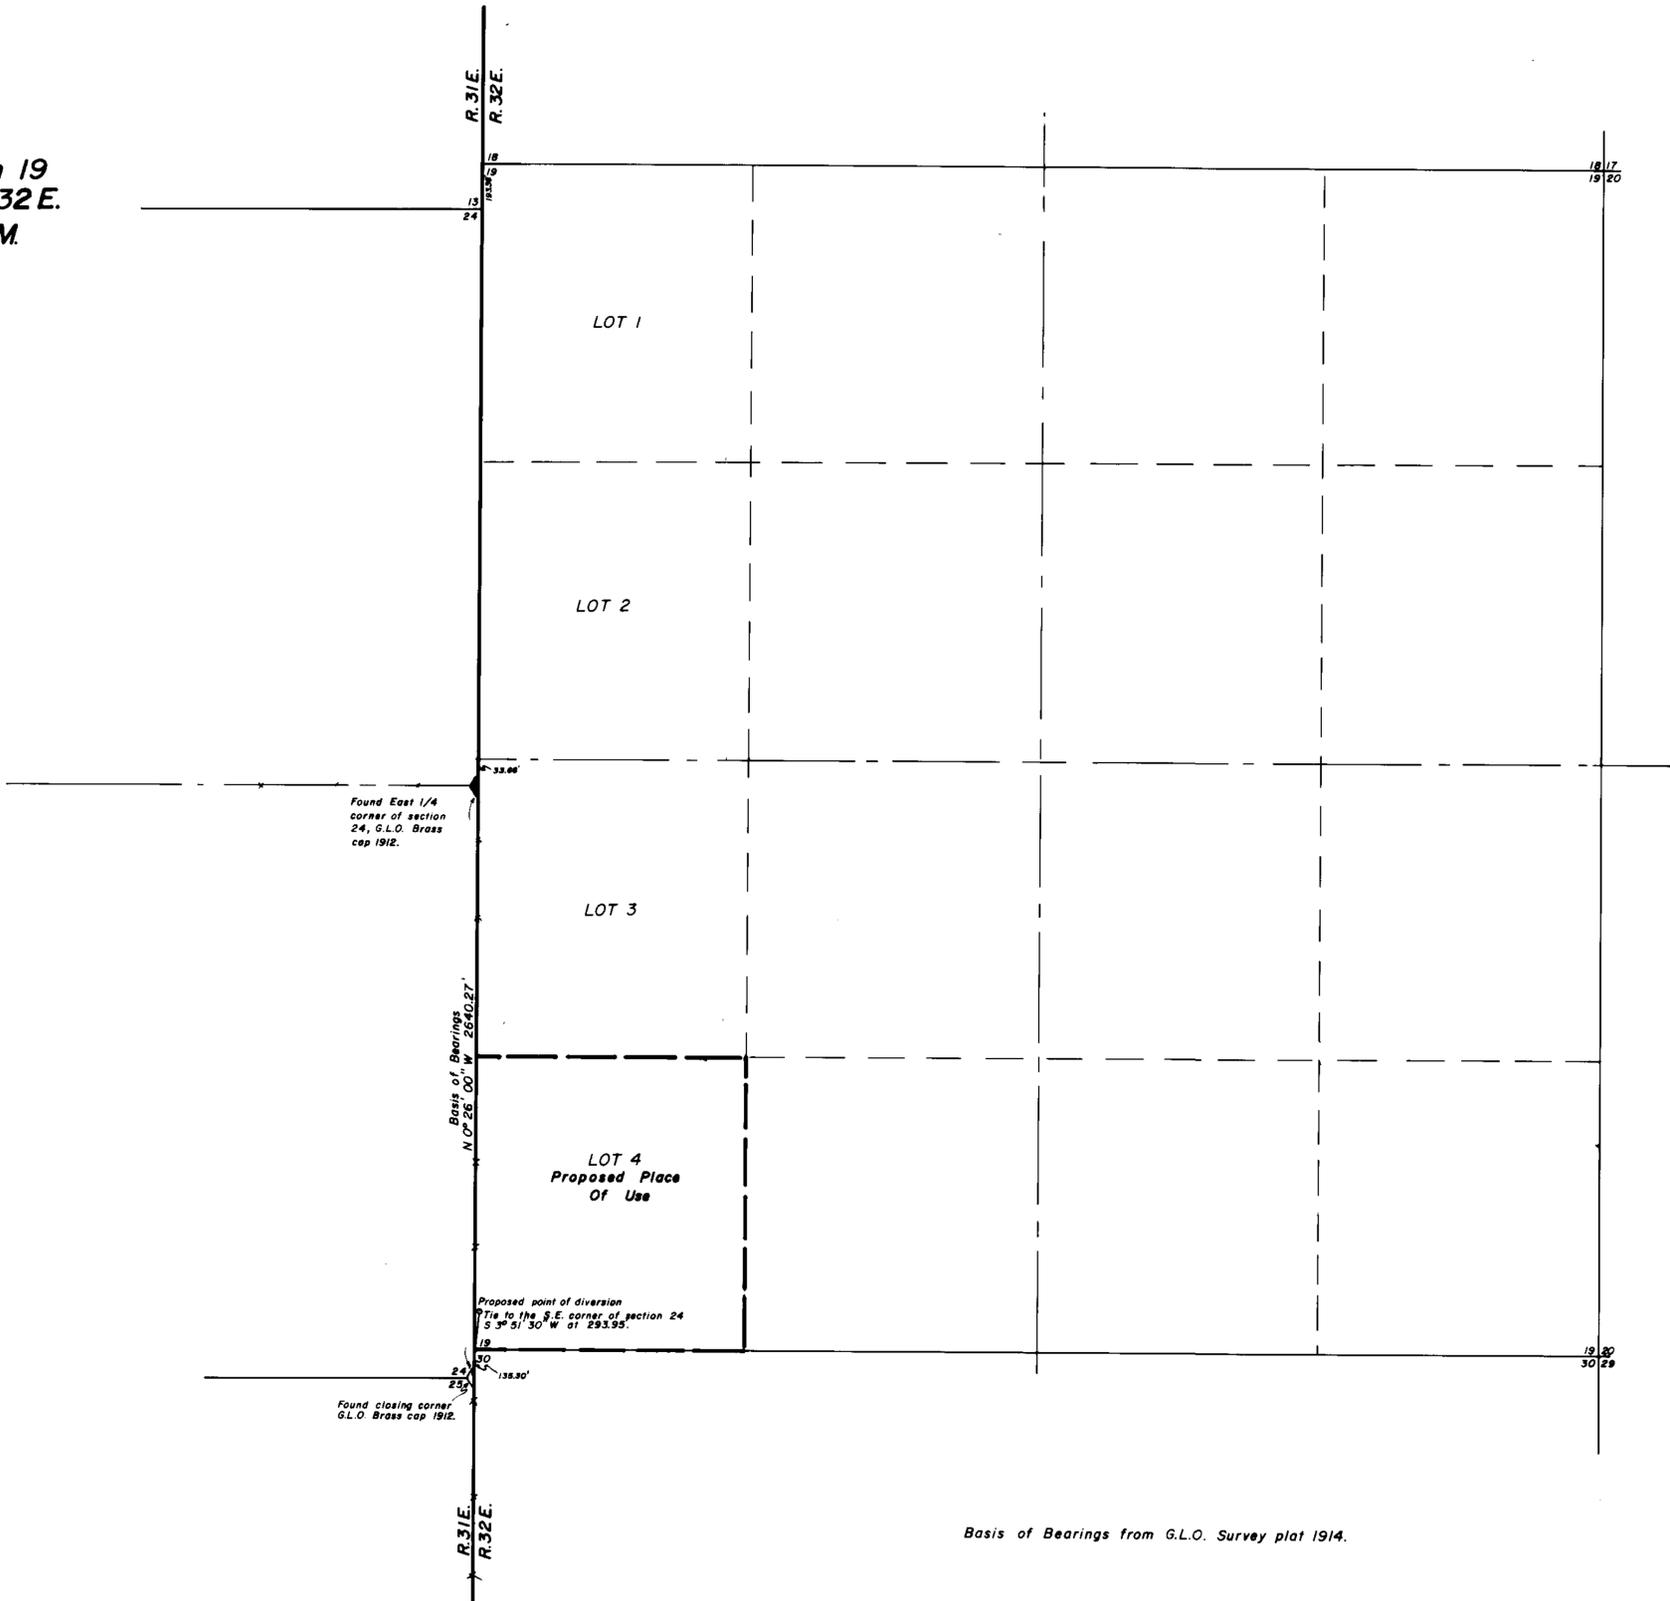

Basis of Bearings from G.L.O. Survey plat 1914.


CERTIFICATE No. 2676 ISSUED 3-25-91

State of Nevada } S.S.  
 County of Humboldt }  
 I, Robert N. Caldwell, being first duly sworn, depose and say that this map, consisting of \_\_\_ sheet, has been correctly drawn from field notes of a survey made by me Robert N. Caldwell, that it truly and correctly represents the location and extent of the works used to divert water from Underground in Humboldt County by Southern Pacific Land Co. for Stockwatering purposes, that the proposed point of diversion, the approximate location and size of the diverting channel, all reservoirs or basins, the locations and names of all other works which will cross or connect with the proposed works, and the boundary of all lands, showing by 40-acre subdivisions the areas proposed to be irrigated, are fully and correctly depicted thereon.



Subscribed and sworn to before me this 4th day of August 1996

Helen F. Hemmert  
Notary Public

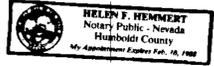

Scale 1" = 400'



50059  
**MAP**  
 To Accompany Application  
 to Appropriate Water for Stockwatering  
 purposes from underground  
 by  
**SOUTHERN PACIFIC LAND COMPANY**  
 Humboldt County Nevada

FILED  
 AUG 05 1996  
 STATE ENGINEER'S OFFICE  
 Desert - Mountain Inc.  
 Land Surveyors  
 146 West Second Street  
 Winnemucca, Nevada 89445  
 702 623-4414

50059