


SECTION	SUBDIVISION	TOWNSHIP	RANGE	DESCRIPTION OF CULTURE		DATE OF FIRST CULTURE
				CULTIVATED ACREAGE	TYPE OF CULTURE	
23	NW1/4 NE1/4	T47N	R64E	0.25	TREES & GRASS	
23	NW1/4 NE1/4	T47N	R64E	6.85	PASTURE	
23	NW1/4 NE1/4	T47N	R64E	10.52	ALFALFA	
TOTAL CULTIVATED AREA = 17.62 ACRES						

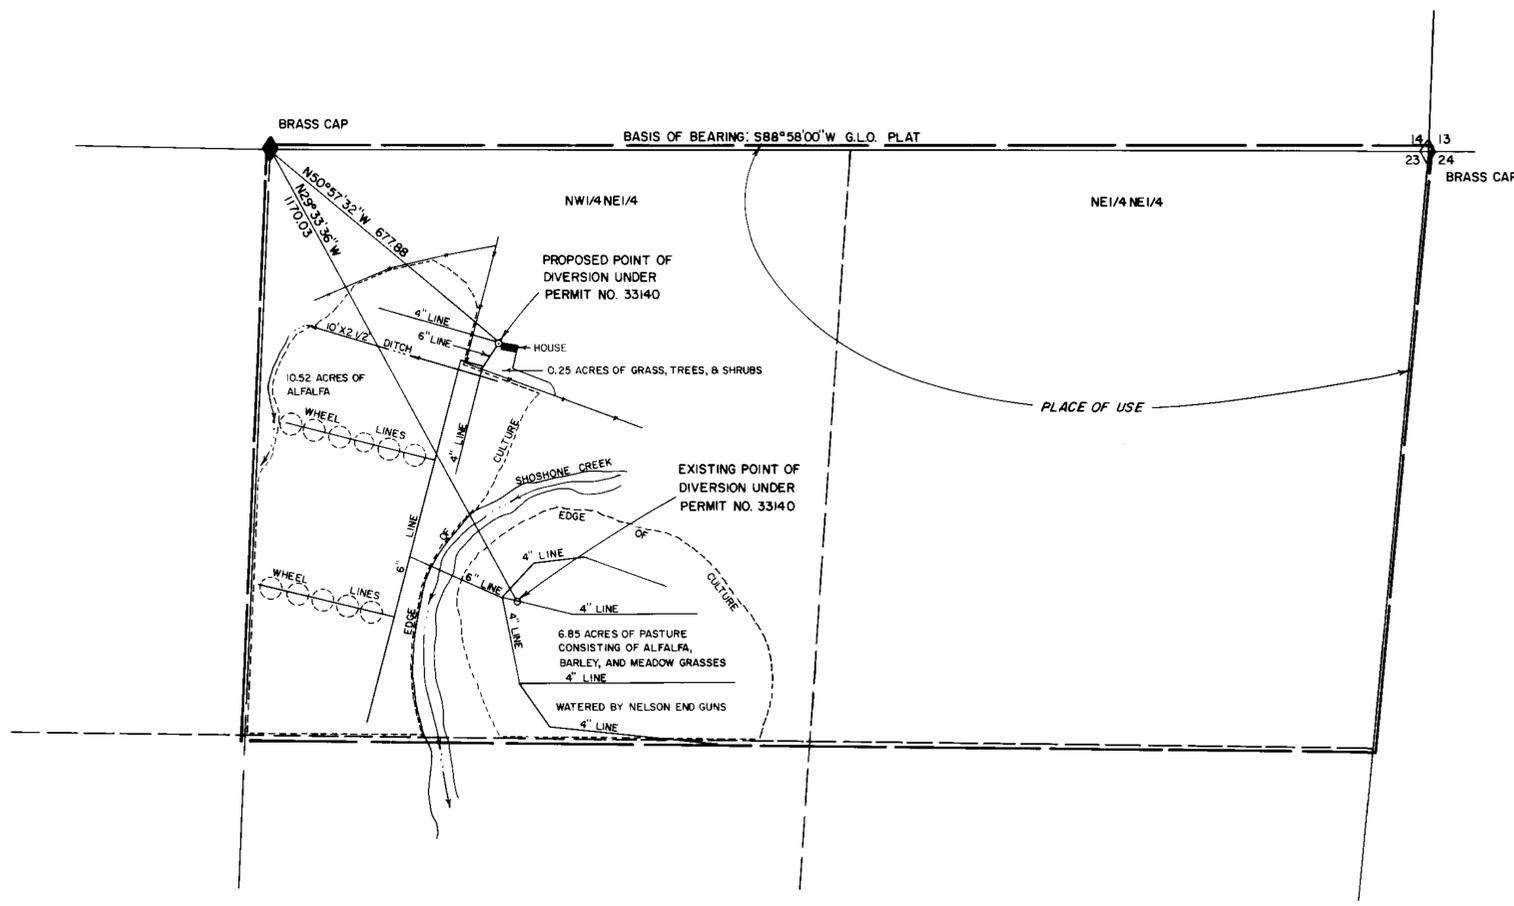

STATE OF NEVADA } S.S.
 COUNTY OF ELKO }


I, ALAN S. BOYACK, BEING FIRST DULY SWORN, DEPOSE AND SAY THAT THIS MAP, CONSISTING OF ONE SHEET, HAS BEEN CORRECTLY DRAWN TO THE DESIGNATED SCALE FROM FIELD NOTES OF A SURVEY MADE UNDER MY SUPERVISION AND DIRECTION, BETWEEN THE 16th DAY OF JUNE, AND THE 17th DAY OF JUNE, 1986; THAT IT TRULY AND CORRECTLY REPRESENTS THE PROPOSED LOCATION AND EXTENT OF THE WORKS USED TO DIVERT WATER FROM AN UNDERGROUND SOURCE IN ELKO COUNTY, BY R. NOEL NELSON FOR IRRIGATION AND DOMESTIC PURPOSES UNDER PERMIT NUMBER 33140. THAT THE POINT OF DIVERSION, THE LOCATION, SIZE OF THE DIVERTING CHANNEL, LOCATION AND DESCRIPTION OF ALL MEASURING DEVICES, THE LOCATION AND EXTENT OF LANDS OWNED OR CONTROLLED BY THE APPLICANT UPON WHICH WATER APPLIED FOR UNDER PERMIT NUMBER 33140 IS USED, TOGETHER WITH THE AREA AND KIND OF CULTURE IN EACH 40-ACRE SUBDIVISION, AND THE LOCATION AND NAMES OF ALL OTHER WORKS AND STREAMS WHICH ARE CROSSED BY OR CONNECTED WITH SAIDWORKS ARE FULLY AND CORRECTLY DESIGNATED THEREON.

Alan S. Boyack
 STATE WATER RIGHTS SURVEYOR NO. 358

SUBSCRIBED AND SWORN TO BEFORE ME THIS 4th DAY OF August, 1986

Linda L. Reynolds
 LINDA L. REYNOLDS
 Notary Public - State of Nevada
 Elko County, Nevada
 My appointment expires May 5, 1989

T47N-R64E M.D.B.&M.

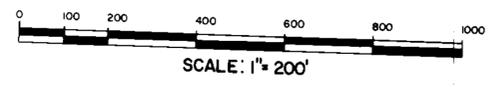

CERTIFICATE NO. 12023 ISSUED 7/21/88

FILED
 AUG 13 1986
 STATE ENGINEER'S OFFICE

MAP TO ACCOMPANY APPLICATION TO CHANGE THE POINT OF DIVERSION AND TO ACCOMPANY APPLICATION FOR PROOF OF BENEFICIAL USE UNDER PERMIT NUMBER 33140 BY R. NOEL NELSON

BOYACK SURVEYING ELKO, NEVADA W-86010

50067