


FOUND WEST 1/4 COR. SEC. 6
2x2 WOOD HUB IN MOUND
OF ROCKS.

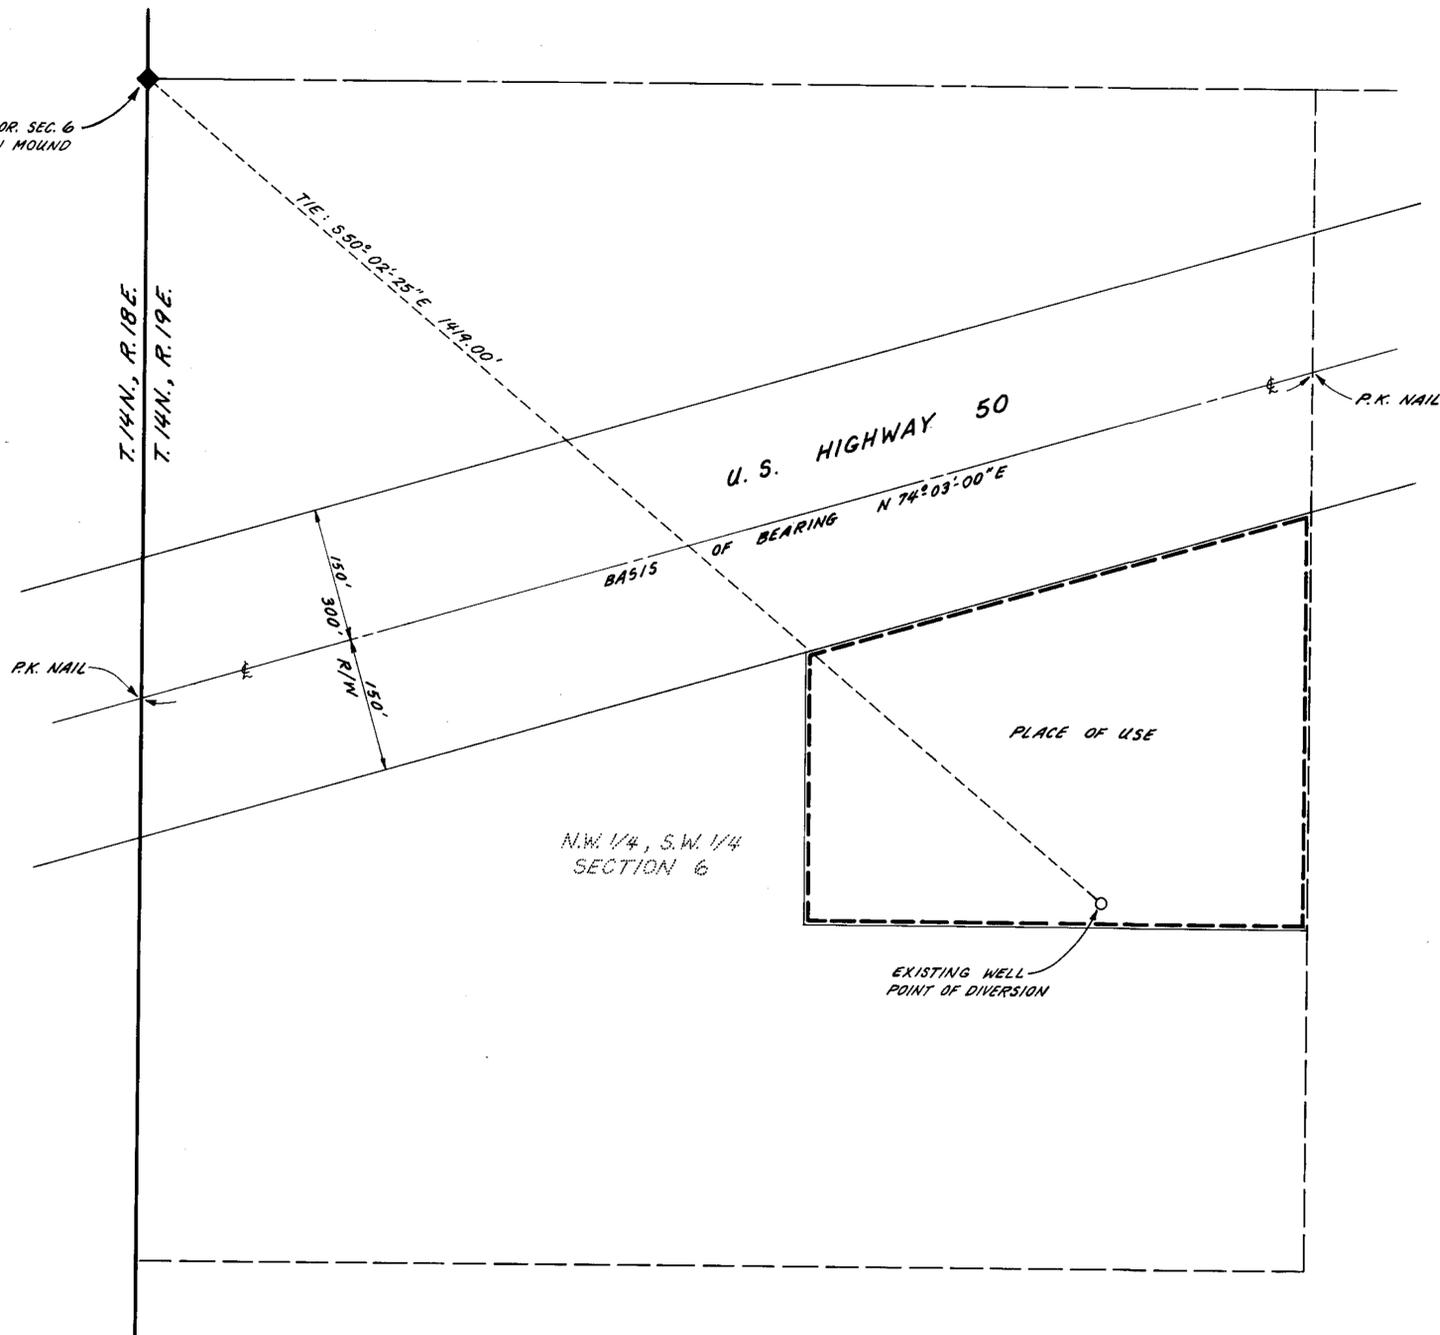

STATE OF NEVADA }
COUNTY OF DOUGLAS } ss.

I, WILLIAM F. PILLSBURY, BEING FIRST DULY SWORN, DEPOSE AND SAY THAT THIS MAP, CONSISTING OF ONE SHEET, HAS BEEN CORRECTLY DRAWN TO THE DESIGNATED SCALE FROM FIELD NOTES OF A SURVEY MADE BY ME, ON THE 23RD DAY OF JUNE, 1986; THAT IT TRULY AND CORRECTLY REPRESENTS THE PROPOSED LOCATION AND EXTENT OF THE WORKS USED TO DIVERT WATER FROM AN UNDERGROUND SOURCE IN DOUGLAS COUNTY BY THE UNITED STATES DEPARTMENT OF AGRICULTURE, U.S. FOREST SERVICE, LAKE TAHOE BASIN MANAGEMENT UNIT FOR RECREATIONAL AND DOMESTIC WATER PURPOSES.

William F. Pillsbury
WILLIAM F. PILLSBURY
STATE WATER RIGHTS SURVEYOR NO. 478

STATE OF NEVADA }
COUNTY OF DOUGLAS } ss.


SUBSCRIBED AND SWORN TO BEFORE ME THIS 18TH DAY OF JULY, 1986. NOTARY PUBLIC IN AND FOR DOUGLAS COUNTY NEVADA.

Carol A. Evans



BASIS OF BEARINGS

THE MERIDIAN OF THIS SURVEY IS BASED ON U.S. HIGHWAY 50 AS SHOWN ON MAPS ON FILE WITH THE NEVADA STATE HIGHWAY DEPARTMENT IN CARSON CITY, NEVADA, NEVADA STATE HIGHWAY DEPARTMENT CONTRACT NO. 1099.

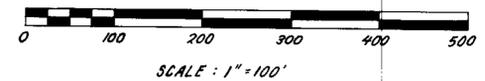

FILED
AUG 14 1986
STATE ENGINEER

MAP
TO ACCOMPANY APPLICATION TO APPROPRIATE WATER FROM AN UNDERGROUND SOURCE FOR RECREATIONAL AND DOMESTIC WATER PURPOSES.
BY THE UNITED STATES DEPARTMENT OF AGRICULTURE U.S. FOREST SERVICE, LAKE TAHOE BASIN MANAGEMENT UNIT.

50074