
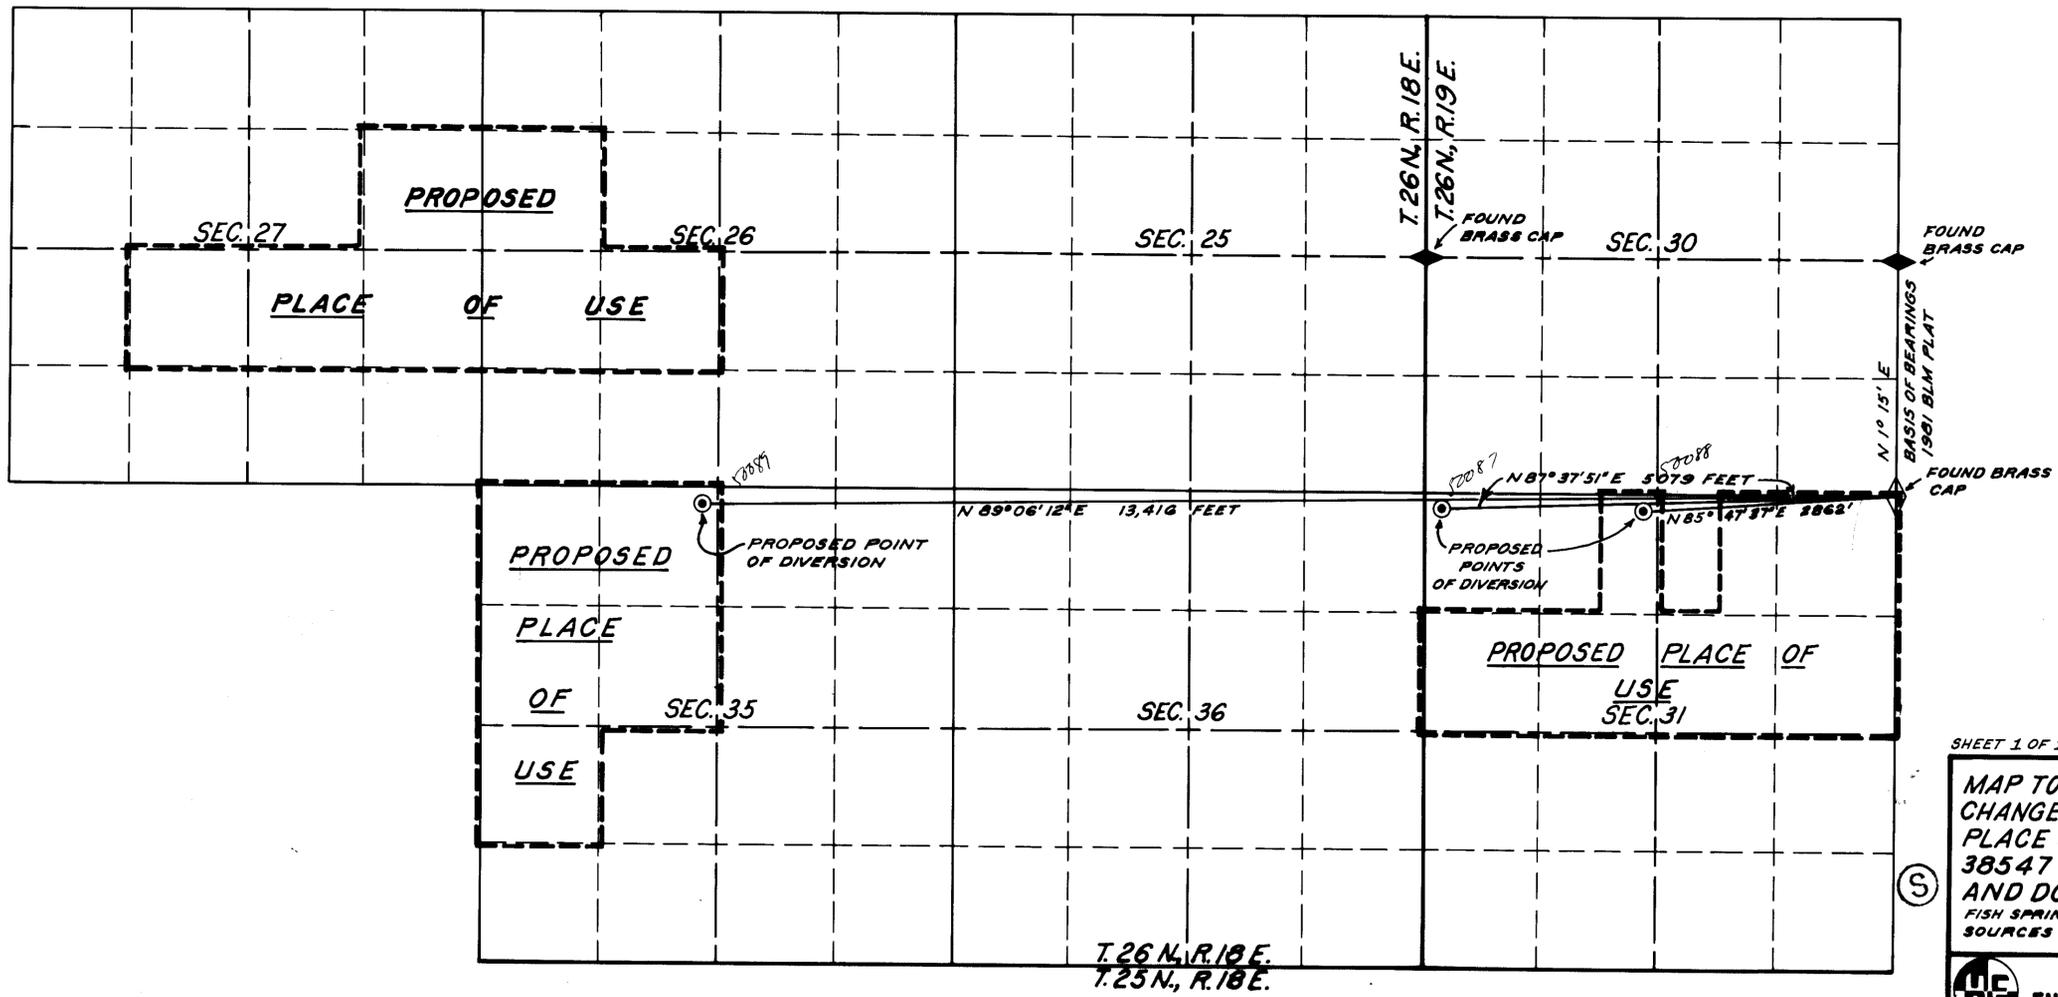
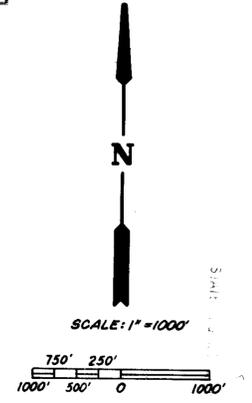


I, JAMES P. HADDAN, BEING FIRST DULY SWORN, DEPOSE AND SAY THAT THIS MAP, CONSISTING OF ONE SHEET, HAS BEEN CORRECTLY DRAWN TO THE DESIGNATED SCALE FROM FIELD NOTES OF A SURVEY MADE UNDER MY DIRECTION ON SEPTEMBER 3, 1985; THAT IT TRULY AND CORRECTLY REPRESENTS THE LOCATION OF THE PROPOSED WORKS TO DIVERT WATER FROM UNDERGROUND SOURCES IN WASHOE COUNTY, NEVADA, BY FISH SPRINGS RANCH, LTD. FOR IRRIGATION AND DOMESTIC PURPOSES; THAT THE PROPOSED POINTS OF DIVERSION AND THE BOUNDARIES OF ALL LANDS, SHOWING BY 40-ACRE SUBDIVISIONS, THE AREAS WHERE THE WATER IS TO BE USED, ARE FULLY AND CORRECTLY DESIGNATED HEREON.

*James P. Haddan*  
STATE WATER RIGHTS SURVEYOR NO. 575

*Holly R. Black*  
SUBSCRIBED AND SWORN TO BEFORE ME  
THIS 20 DAY OF September, 1986.

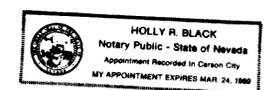

**FILED**  
OCT 8 1986  
STATE ENGINEERING

SHEET 1 OF 1 50087, 50088, 50089  
MAP TO ACCOMPANY APPLICATIONS TO CHANGE THE POINT OF DIVERSION AND PLACE OF USE PERMITS 38544 THRU 38547 INCLUSIVE FOR IRRIGATION AND DOMESTIC USE BY:  
FISH SPRINGS RANCH, LTD. FROM UNDERGROUND SOURCES IN WASHOE COUNTY, NEVADA.

**HADDAN ENGINEERING** 300 HOT SPRINGS ROAD NO. 11  
CARSON CITY, NEVADA 89701  
(702) 883-6595

86923T 85151 84539 80985 50090 50089 50088 50087