


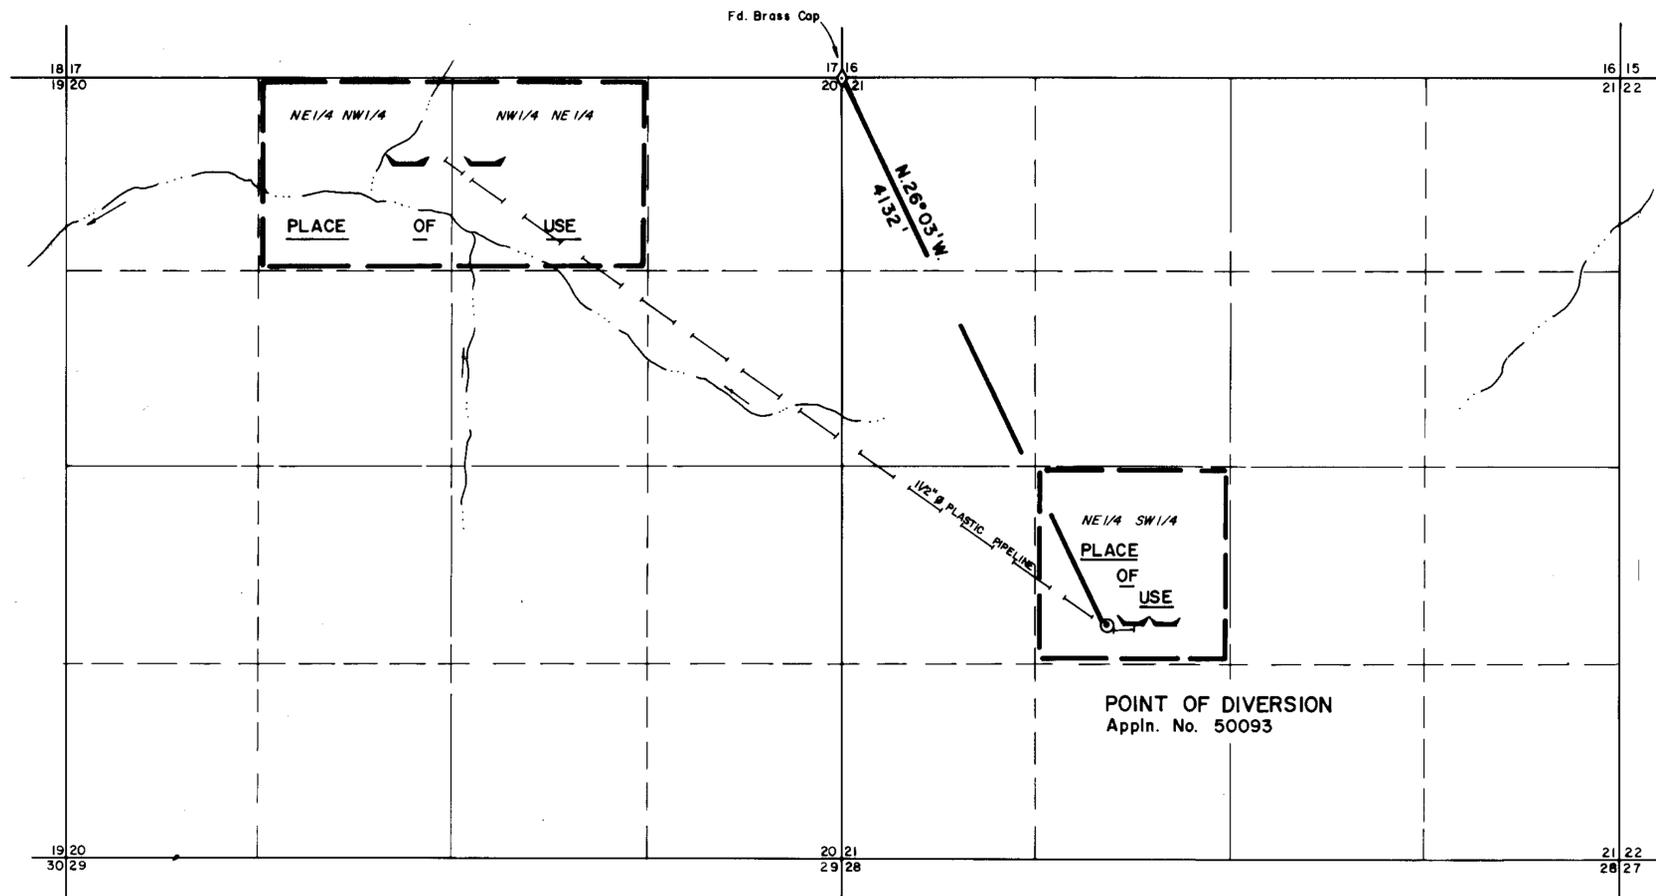

T. 31N., R. 56E., M.D.M.  
ELKO COUNTY



STATE OF NEVADA }  
COUNTY OF ELKO } ss.

I, William A. Nisbet, being first duly sworn, depose and say that this map, consisting of one sheet, has been correctly drawn to the designated scale from a survey, made under my supervision and direction, on the 15th day of August, 1986; that it truly and correctly represents the proposed location and extent of the works used to divert water from an UNDERGROUND SOURCE in ELKO COUNTY by LEE WILSON & COMPANY dba 2U RANCH for STOCKWATER & DOMESTIC PURPOSES. That the proposed points of diversion, the approximate location and size of the diverting channel, all reservoirs or basins, the location and names of all other works which will cross or connect with the proposed works, and the boundary of all lands, showing by 40-acre subdivisions the areas proposed to be separated, fully and correctly designated thereon.

*William A. Nisbet*  
STATE WATER RIGHT SURVEYOR NO. 448




Subscribed and sworn to before me this 15 day of Aug, 1986.  
NOTARY PUBLIC in and for ELKO COUNTY, NEVADA.



BASIS OF BEARINGS: Magnetic, declination of 17 1/2° E.

CERTIFICATE NO. 12449  
ISSUED 08/04/86

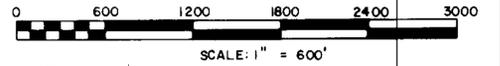

**FILED**  
SEP 15 1986  
STATE ENGINEER'S OFFICE

**MAP**  
TO ACCOMPANY APPLICATION TO  
CHANGE PLACE OF USE FOR  
STOCKWATER & DOMESTIC PURPOSES  
BY  
**LEE WILSON COMPANY dba 2U RANCH**  
FROM AN UNDERGROUND SOURCE

NO	BY	DATE	DESCRIPTION	CHK'D	APP'D
REVISIONS					
DRAWN BY DJF					
APPROVED BY <i>[Signature]</i>					
JOB NO 8584					
DATE AUG. 1986					

KENNEDY, JENKS & CHILTON  
CONSULTING ENGINEERS  
421 COURT STREET ELKO, NV 89003

**50093**