


STATE OF NEVADA SS
COUNTY OF WASHOE

I, HARRY R. ERICSON, being first duly sworn, depose and say that this map, consisting of one sheet, has been correctly drawn to the designated scale from field notes of a survey made by me, or under my supervision and direction on the 17th day of September 1986; that it truly and correctly represents the proposed location and extent of the works used to divert water from an underground source in Clark County by OP&P/SEARCH JOINT VENTURE, for mining and ore processing purposes; that the proposed point of diversion, the location and names of all other works, the boundary of all lands showing by 40-acre subdivisions, and the areas proposed to be served are fully and correctly designated hereon.

Harry R. Ericson
HARRY R. ERICSON
STATE WATER RIGHT SURVEYOR NO. 332


Subscribed and sworn to before me on this 9th day of December 1986.

Carol Anderson
NOTARY PUBLIC

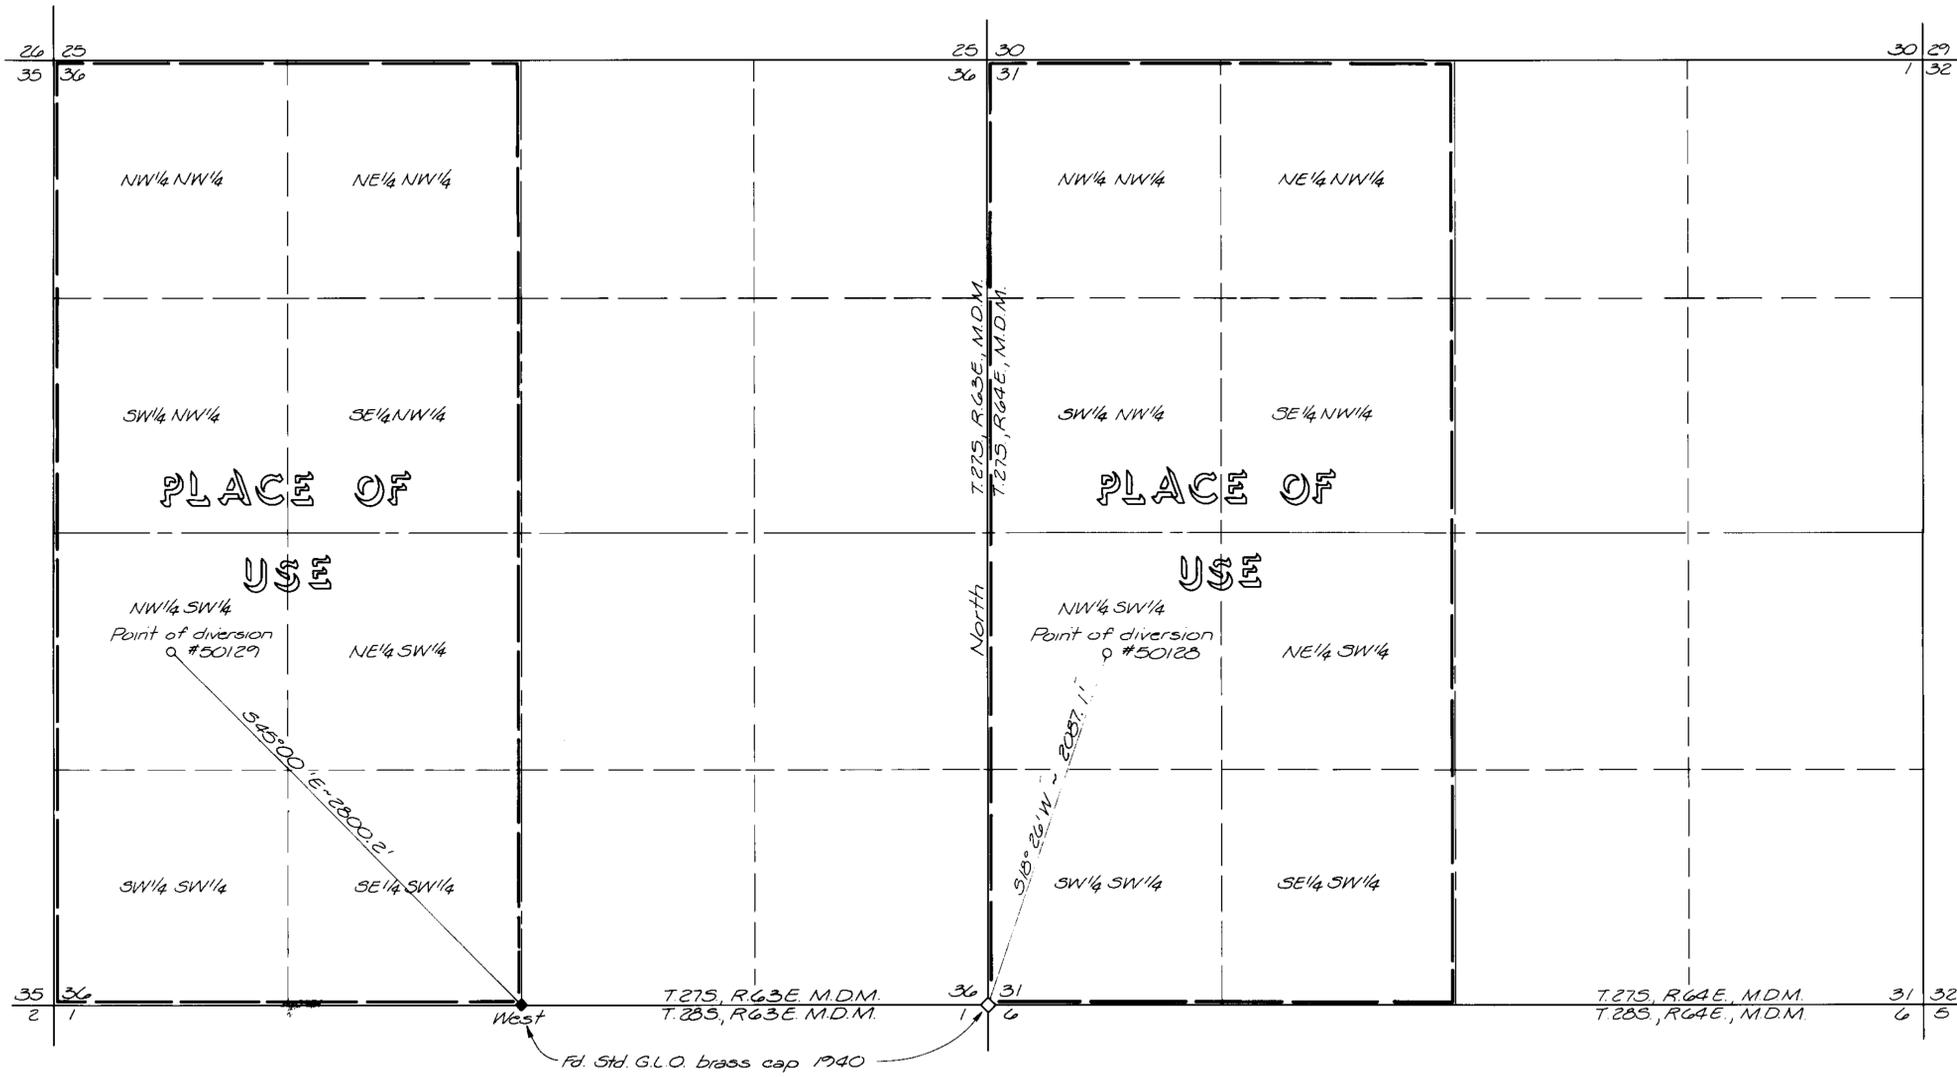

BASIS OF BEARINGS:

SOUTH LINE SE1/4 SECTION 36,
T.27S, R.63E, MDM
i.e. WEST
GLO PLAT, SEPTEMBER 17, 1947

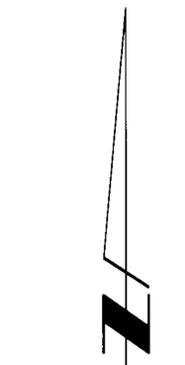

SCALE: 1"=10'

Scale: 1"=500'



**MAP
TO ACCOMPANY APPLICATIONS
#50128 AND #50129
TO APPROPRIATE WATER
FOR MINING AND ORE PROCESSING PURPOSES
BY THE OP&P/SEARCH JOINT VENTURE
FROM UNDERGROUND SOURCES
IN CLARK COUNTY, NEVADA**

FILED
DEC 10 1986
STATE ENGINEER'S OFFICE

SEA 950 INDUSTRIAL WAY
SPARKS, NEVADA

JOB NO. 1986-001-061
DATE Dec '86
DR. MCTV

50129 50128

DATEPRINT NOTES