


STATE OF NEVADA
SS
COUNTY OF WASHOE

I, HARRY R. ERICSON, being first duly sworn, depose and say that this map, consisting of one sheet, has been correctly drawn to the designated scale from field notes of a survey made by me, or under my supervision and direction on the 17th day of September 1986; that it truly and correctly represents the proposed location and extent of the works used to divert water from an underground source in Clark County by OP&P/SEARCH JOINT VENTURE, for mining and ore processing purposes; that the proposed point of diversion, the location and names of all other works, the boundary of all lands showing by 40-acre subdivisions, and the areas proposed to be served are fully and correctly designated herein.

Harry R. Ericson
HARRY R. ERICSON
STATE WATER RIGHT SURVEYOR NO. 332

Subscribed and sworn to before me on this 9th day of December 1986.

Carol Ann Olsen
NOTARY PUBLIC

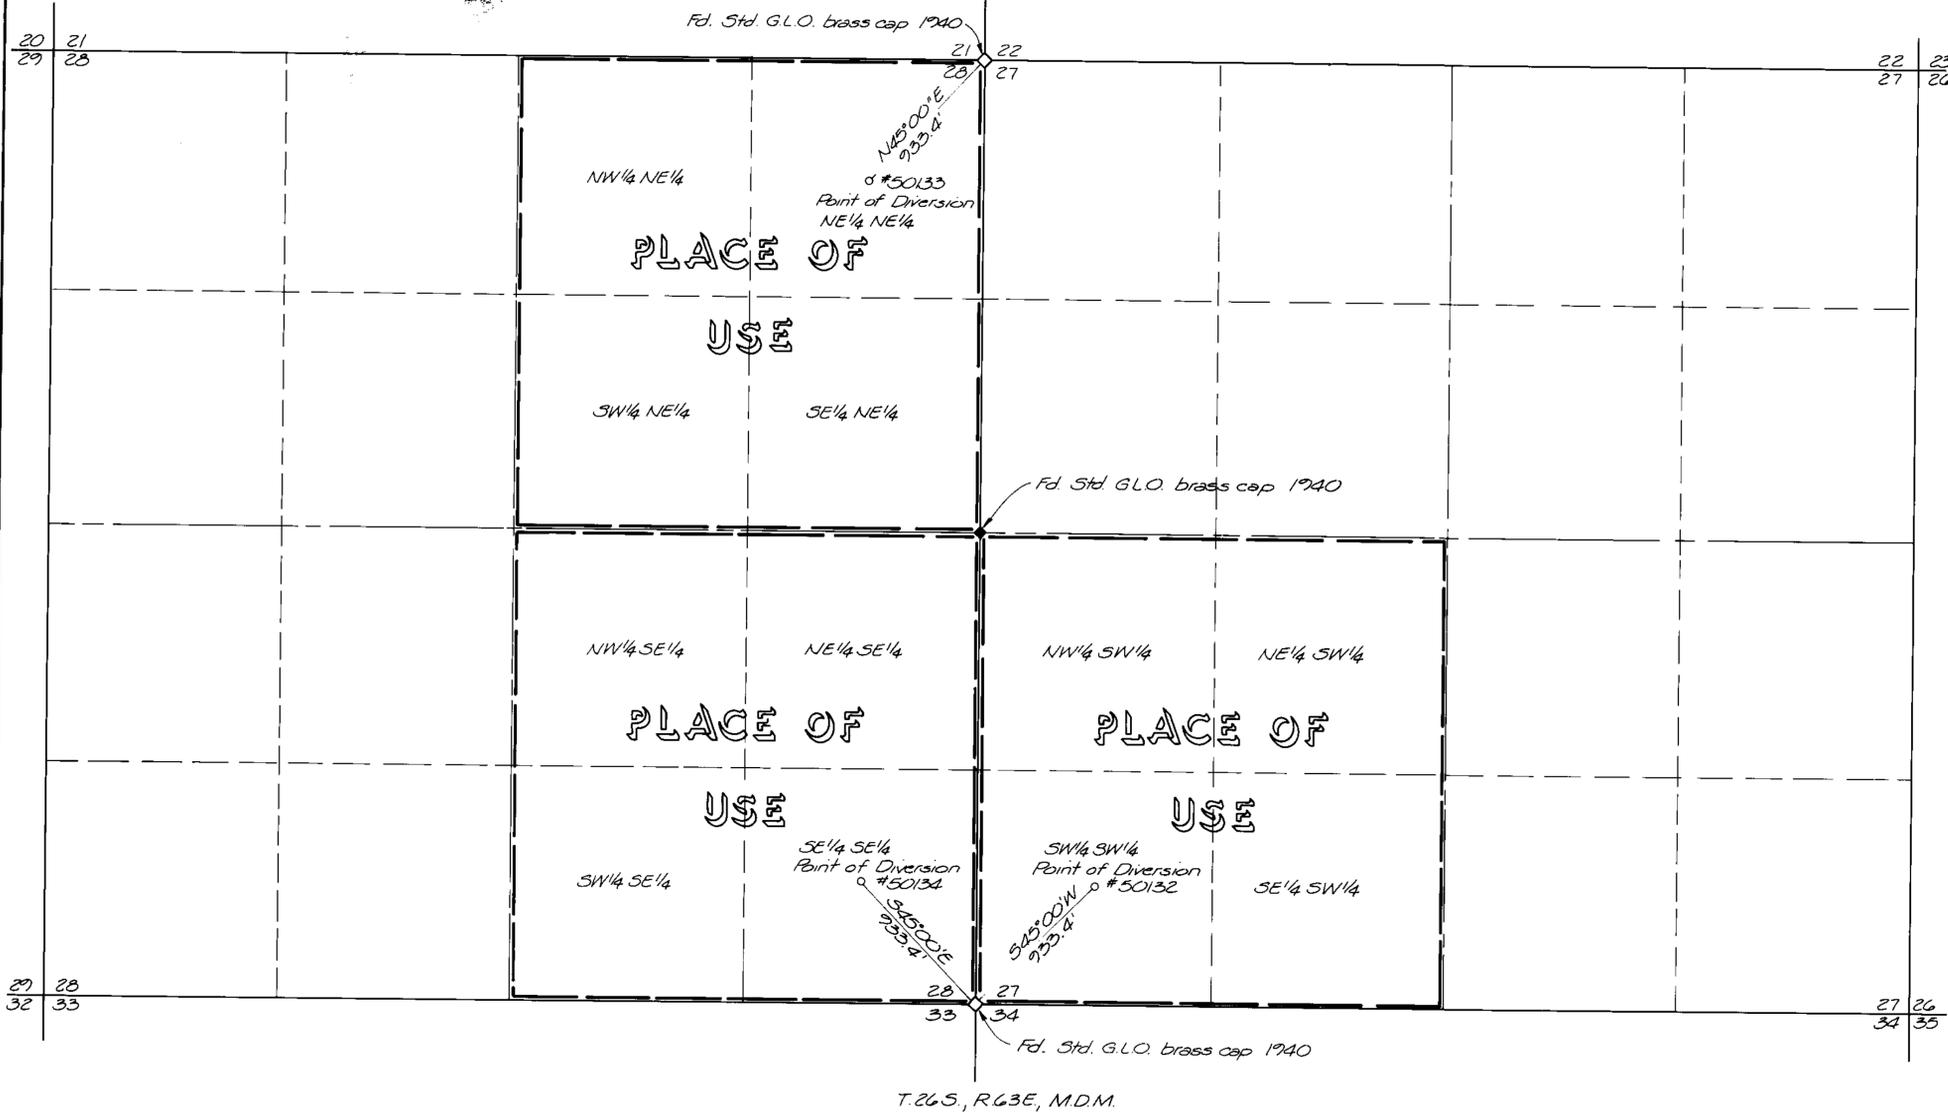

BASIS OF BEARINGS:
EAST LINE SECTION 28,
T26S, R63E, MDM
i.e. N 0°02'00" W
GLO PLAT, JANUARY 18, 1946



Scale: 1" = 500'
500 0 500 1000

**MAP
TO ACCOMPANY APPLICATIONS
#50132, #50133 AND #50134
TO APPROPRIATE WATER
FOR MINING AND ORE PROCESSING PURPOSES
BY THE OP&P/SEARCH JOINT VENTURE
FROM UNDERGROUND SOURCES
IN CLARK COUNTY, NEVADA**

FILED
DEC 10 1986

SEA ENGINEERS-PLANNERS
950 INDUSTRIAL WAY
SPARKS, NEVADA

JOB NO. 1482-001-061
DATE DEC 1986
DR. MCW

50134 ' 50133 50132