

LOT 1 SECTION 2, LOT 4 SECTION 1, TOWNSHIP 3 SOUTH,
RANGE 70 EAST

LOT 9 SECTION 4, TOWNSHIP 3 SOUTH, RANGE 71 EAST

NW1/4 SE1/4 SECTION 7, TOWNSHIP SOUTH, RANGE 71 EAST

MOUNT DIABLO BASE AND MERIDIAN, NEVADA

STATE OF NEVADA } S.S.
COUNTY OF WHITE PINE }


I, RICHARD E. FONGER, BEING FIRST DULY SWORN, DEPOSE AND SAY THAT THIS MAP, CONSISTING OF ONE SHEET, HAS BEEN CORRECTLY DRAWN TO THE DESIGNATED SCALE FROM FIELD NOTES OF A SURVEY MADE UNDER MY SUPERVISION AND DIRECTION, ON THE 28TH DAY OF FEBRUARY 1986, THAT IT TRULY AND CORRECTLY REPRESENTS THE LOCATION AND EXTENT OF THE WORKS USED TO DIVERT WATER FROM UNDERGROUND AND SURFACE SOURCES IN LINCOLN COUNTY, BY KENNETH D. & NORMA D. LEE FOR STOCKWATERING PURPOSES. THAT THE PROPOSED POINT OF DIVERSION, THE APPROXIMATE LOCATION AND SIZE OF THE DIVERTING CHANNEL OR OTHER CONDUIT, THE PLACE AND MANNER OF USE, AND THE LOCATION AND NAMES OF ALL OTHER WORKS OR STREAMS WHICH ARE CROSSED BY OR CONNECTED WITH THE SAID WORKS, ARE FULLY AND CORRECTLY DESIGNATED THEREON.

Richard E. Fonger
RICHARD E. FONGER 8-15-86
STATE OF NEVADA WATER RIGHT SURVEYOR No. 497 DATE

SUBSCRIBED AND SWORN BEFORE ME THIS 15th DAY OF AUGUST, 1986, NOTARY PUBLIC IN AND FOR WHITE PINE COUNTY, NEVADA.

Clara D. Ford
NOTARY PUBLIC

BASIS OF BEARING
DIRECT SOLAR OBSERVATION
AND B.L.M. SURVEY PLAT
(DEPENDENT RESURVEY)
NEVADA / UTAH STATE LINE
SURVEYED 1966

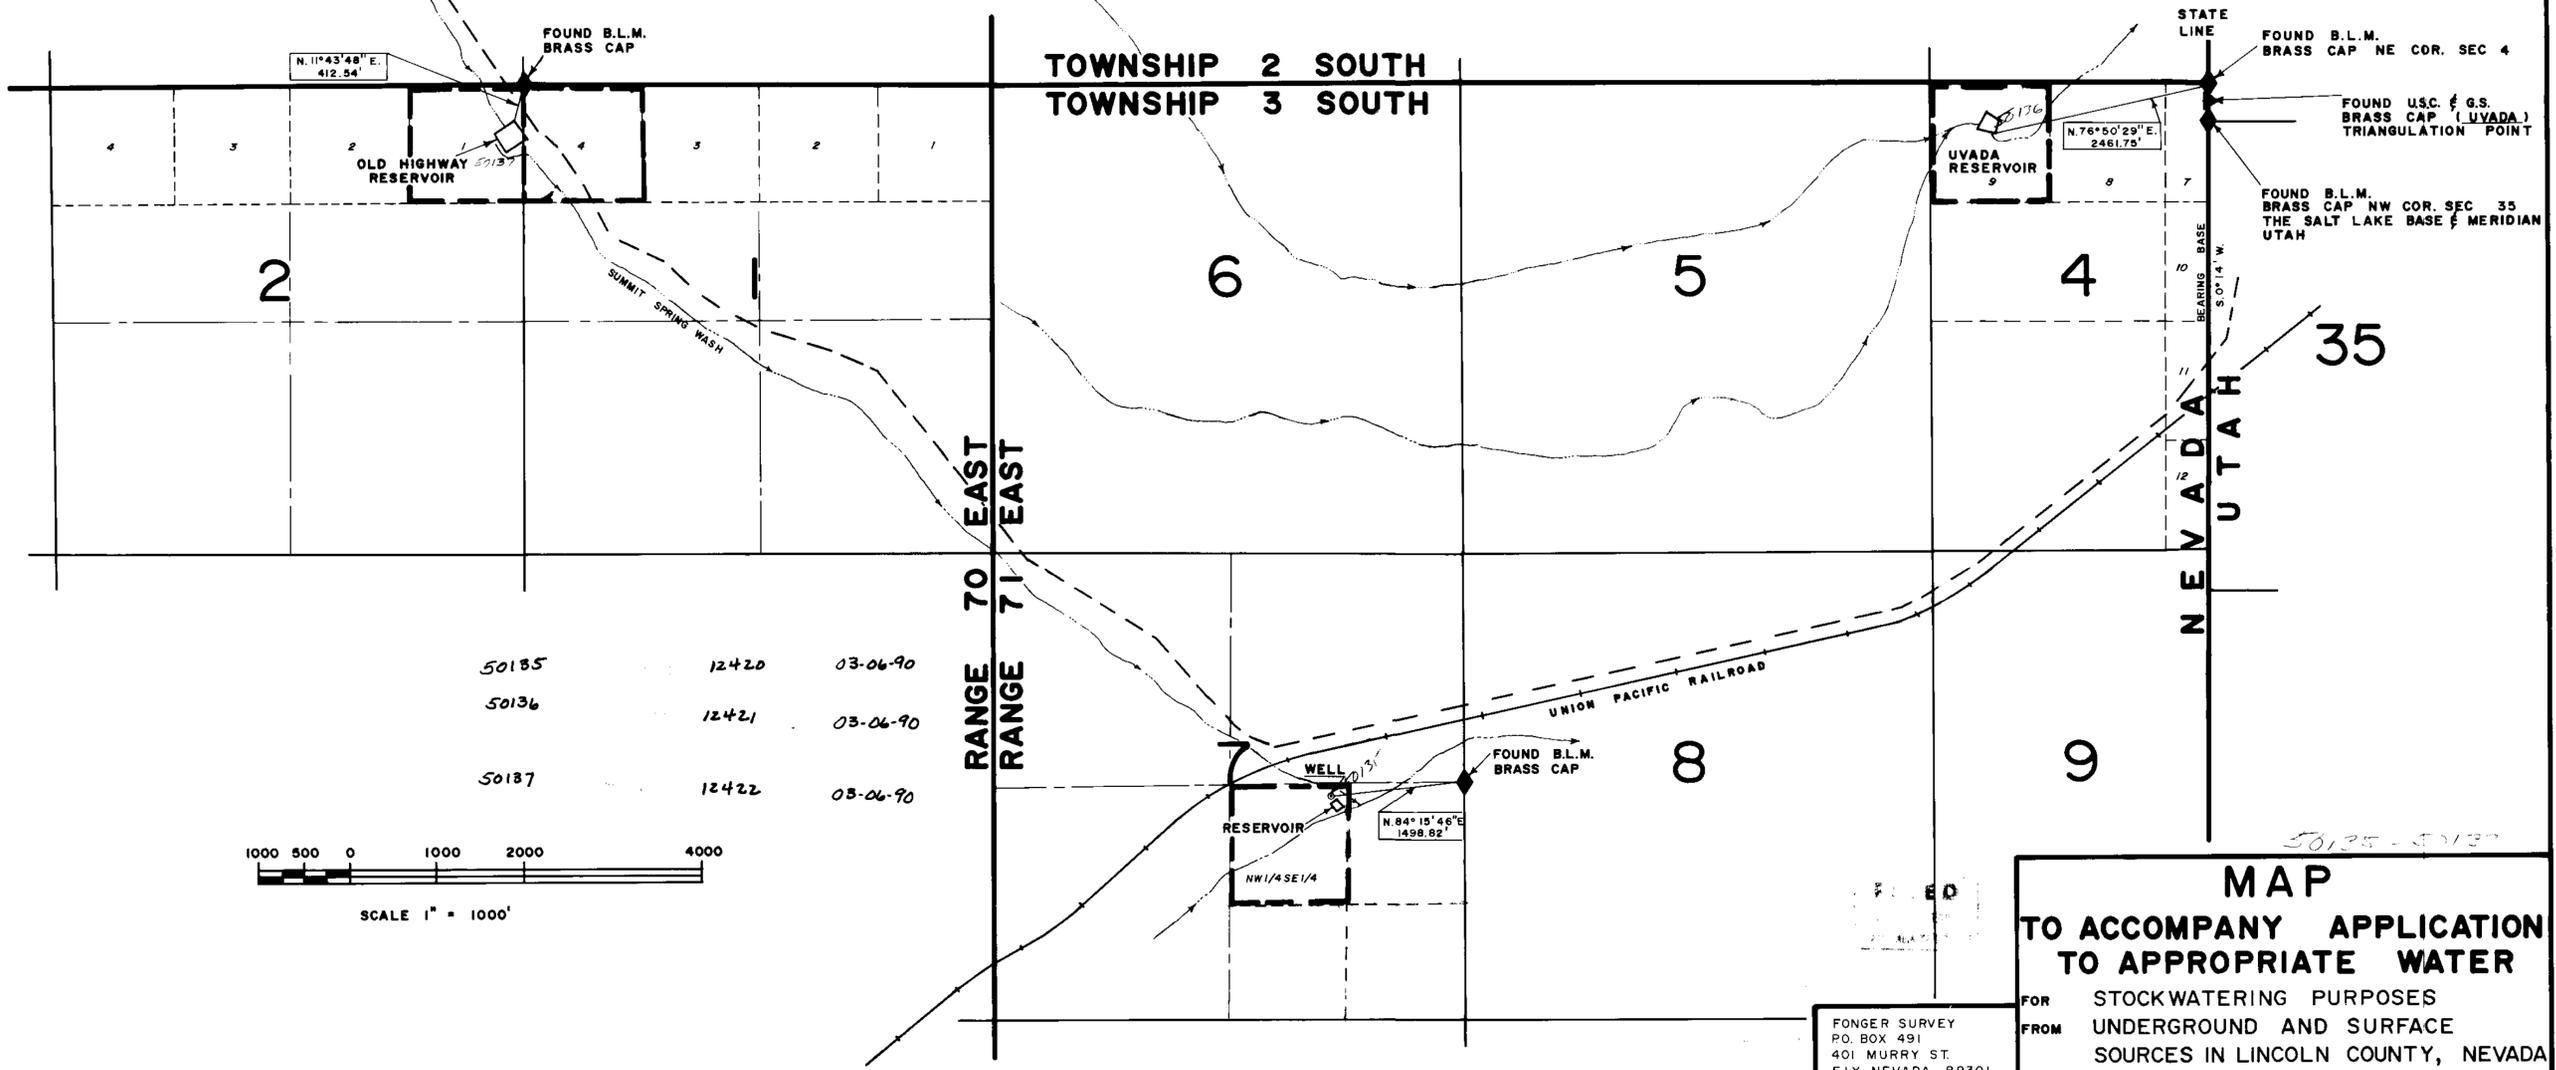

50135	12420	03-06-90
50136	12421	03-06-90
50137	12422	03-06-90

SCALE 1" = 1000'

MAP
TO ACCOMPANY APPLICATION
TO APPROPRIATE WATER
FOR STOCKWATERING PURPOSES
FROM UNDERGROUND AND SURFACE
SOURCES IN LINCOLN COUNTY, NEVADA
BY KENNETH D. AND NORMA D. LEE
DATE 3-28-86 SCALE 1" = 1000' MARICH

FONGER SURVEY
P.O. BOX 491
401 MURRY ST.
ELY, NEVADA 89301
1-(702)-289-2898

50137 50136 50135