


T.28 N., R.33 E. & R.34 E.
M.D.B. & M.

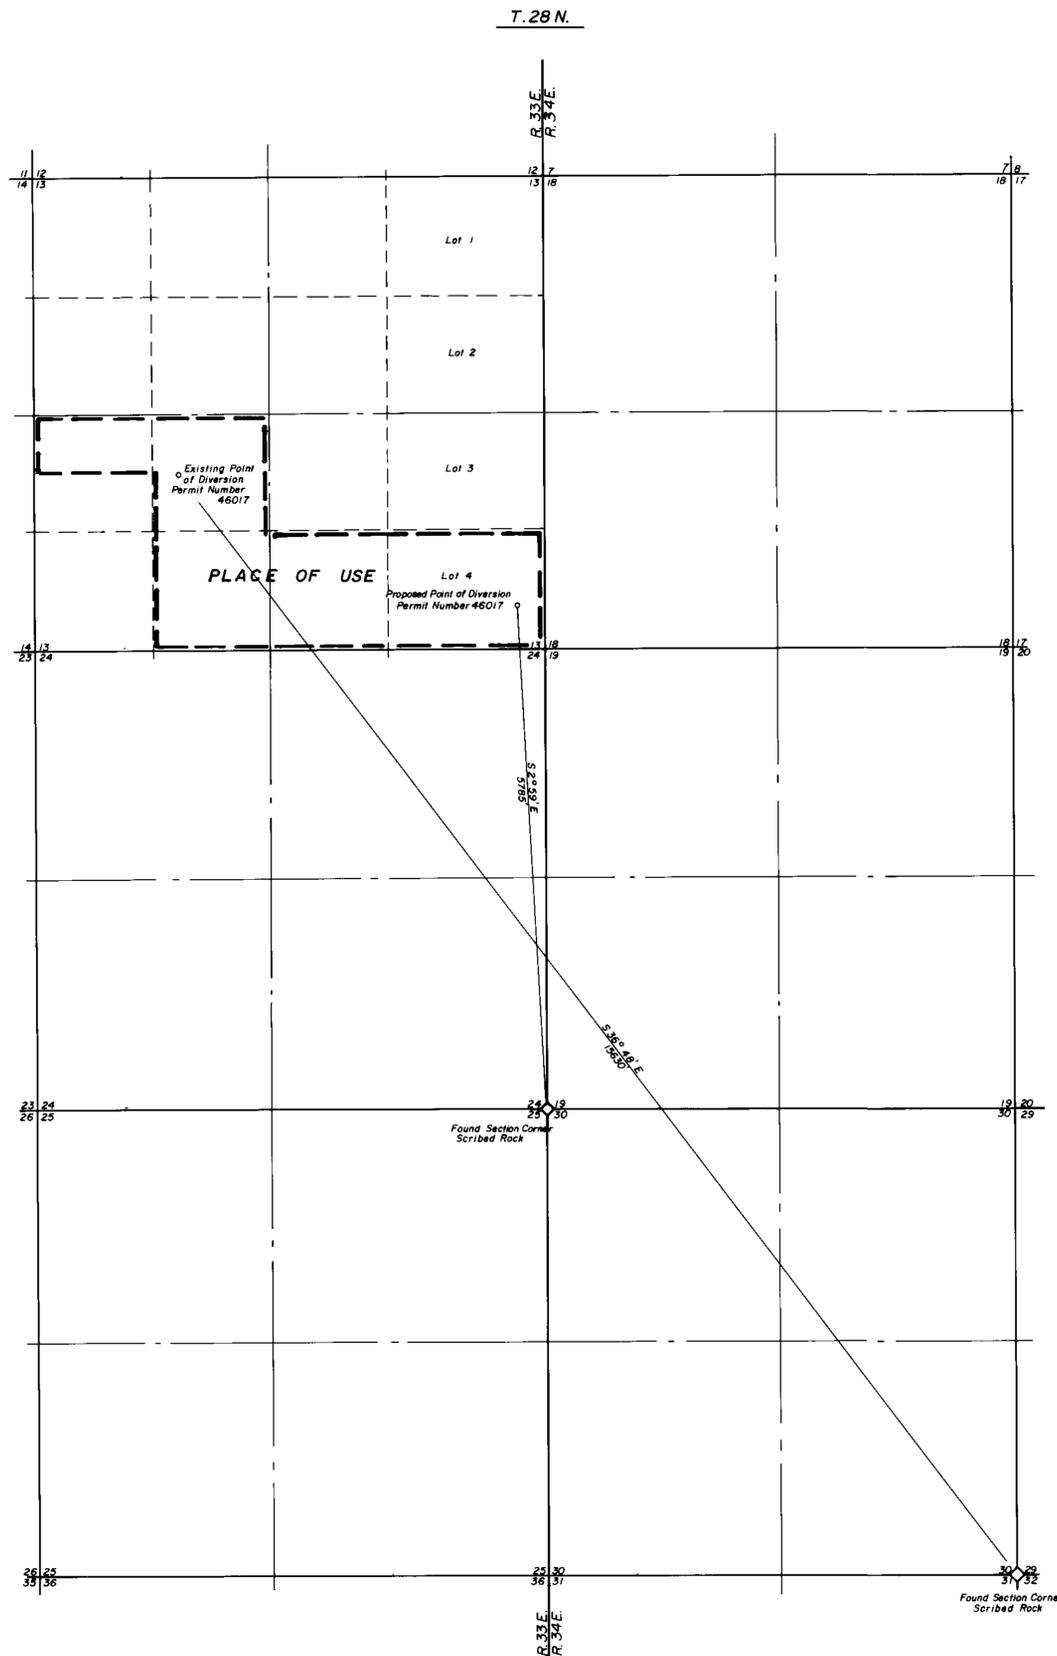

NOTE: Basis of Bearings by Solar Observation

State of Nevada } S.S.
 County of Humboldt }
 I, John H. Milton III, being first duly sworn, depose and say that this map, consisting of 008 sheet, has been correctly drawn from field notes of a survey made by me during June 1981 & September 1986, that it truly and correctly represents the location and extent of the works used to divert water from underground in Pershing County by Wilma F. McCullough for Mining, Milling and Domestic purposes, that the proposed point of diversion, the approximate location and size of the diverting channel, all reservoirs or basins, the locations and names of all other works which will cross or connect with the proposed works, and the boundary of all lands, showing by 40-acre subdivisions the areas proposed to be irrigated, are fully and correctly designated thereon.

State Water Engineer
 State Water Engineer No. 5271
 9-17-86

Subscribed and sworn to before me this 17th day of September 19 86

Wilma F. McCullough
Notary Public



Scale 1" = 1000'
1000 0 1000 2000 3000 4000

FILED
SEP 17 1986
STATE ENGINEER OFFICE

Desert Mountain Surveying Company
146 West Second Street
Winnemucca, Nevada 89445

MAP
 TO ACCOMPANY APPLICATION
 TO CHANGE THE POINT OF DIVERSION
 OF PERMIT 46017
 BY WILMA F. McCULLOUGH
 FROM UNDERGROUND
 FOR MINING, MILLING & DOMESTIC
 PERSHING COUNTY, NEVADA