

STATE OF CALIFORNIA

County of Lassen

I, JOHN M. HUSTON, being first duly sworn, depose and say that this map, consisting of one sheet, has been correctly drawn to the designated scale from field notes of a survey made under my supervision and direction between the 10th and 11th days of SEPTEMBER 1986 that it truly and correctly represents the proposed location and extent of the work used to divert water from unnamed seasonal lake in Washoe County, by U.S.D.I. BUREAU OF LAND MANAGEMENT AND DON COOPS for wildlife and stock-watering purposes. That the proposed point of diversion, the approximate location and size of the diverting channel, all reservoirs, wells or basins, the location and names of all other works which will cross or connect with the proposed works, and the boundary of all lands, are fully and correctly designated thereon.



John M. Huston
State Water Right Surveyor
NO. 761

Subscribed and sworn to before me this 24th day of Sept, 1986

Frank E. Hilfer
Notary Public in and for Lassen County



My commission expires September 13, 1986

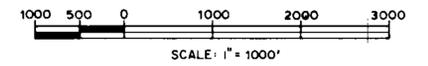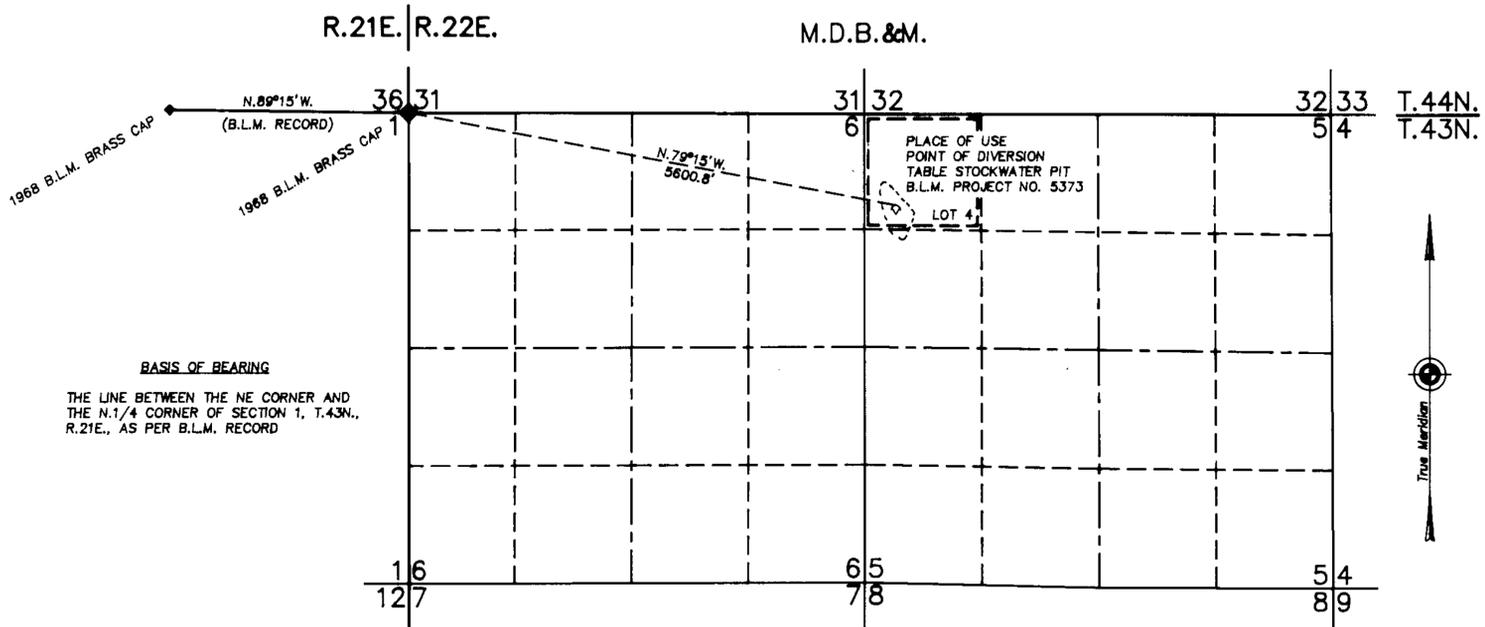

B.L.M. MAP NO. CA-020-WR-59

MAP TO ACCOMPANY APPLICATION
TO APPROPRIATE WATER

FOR: WILDLIFE AND STOCK WATERING

BY: U.S.D.I. BUREAU OF LAND MANAGEMENT
AND DON COOPS

FROM: UNNAMED SEASONAL LAKE

SURVEYED BY: JOHN M. HUSTON

FILED
NOV 18 1986
STATE ENGINEER'S OFFICE

50269