
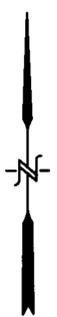


T.32N. 32 33 34 35 36 37 38 39
T.31N. 2 1 11 12 13 14 15 16 17 18 19 20 21 22 23 24

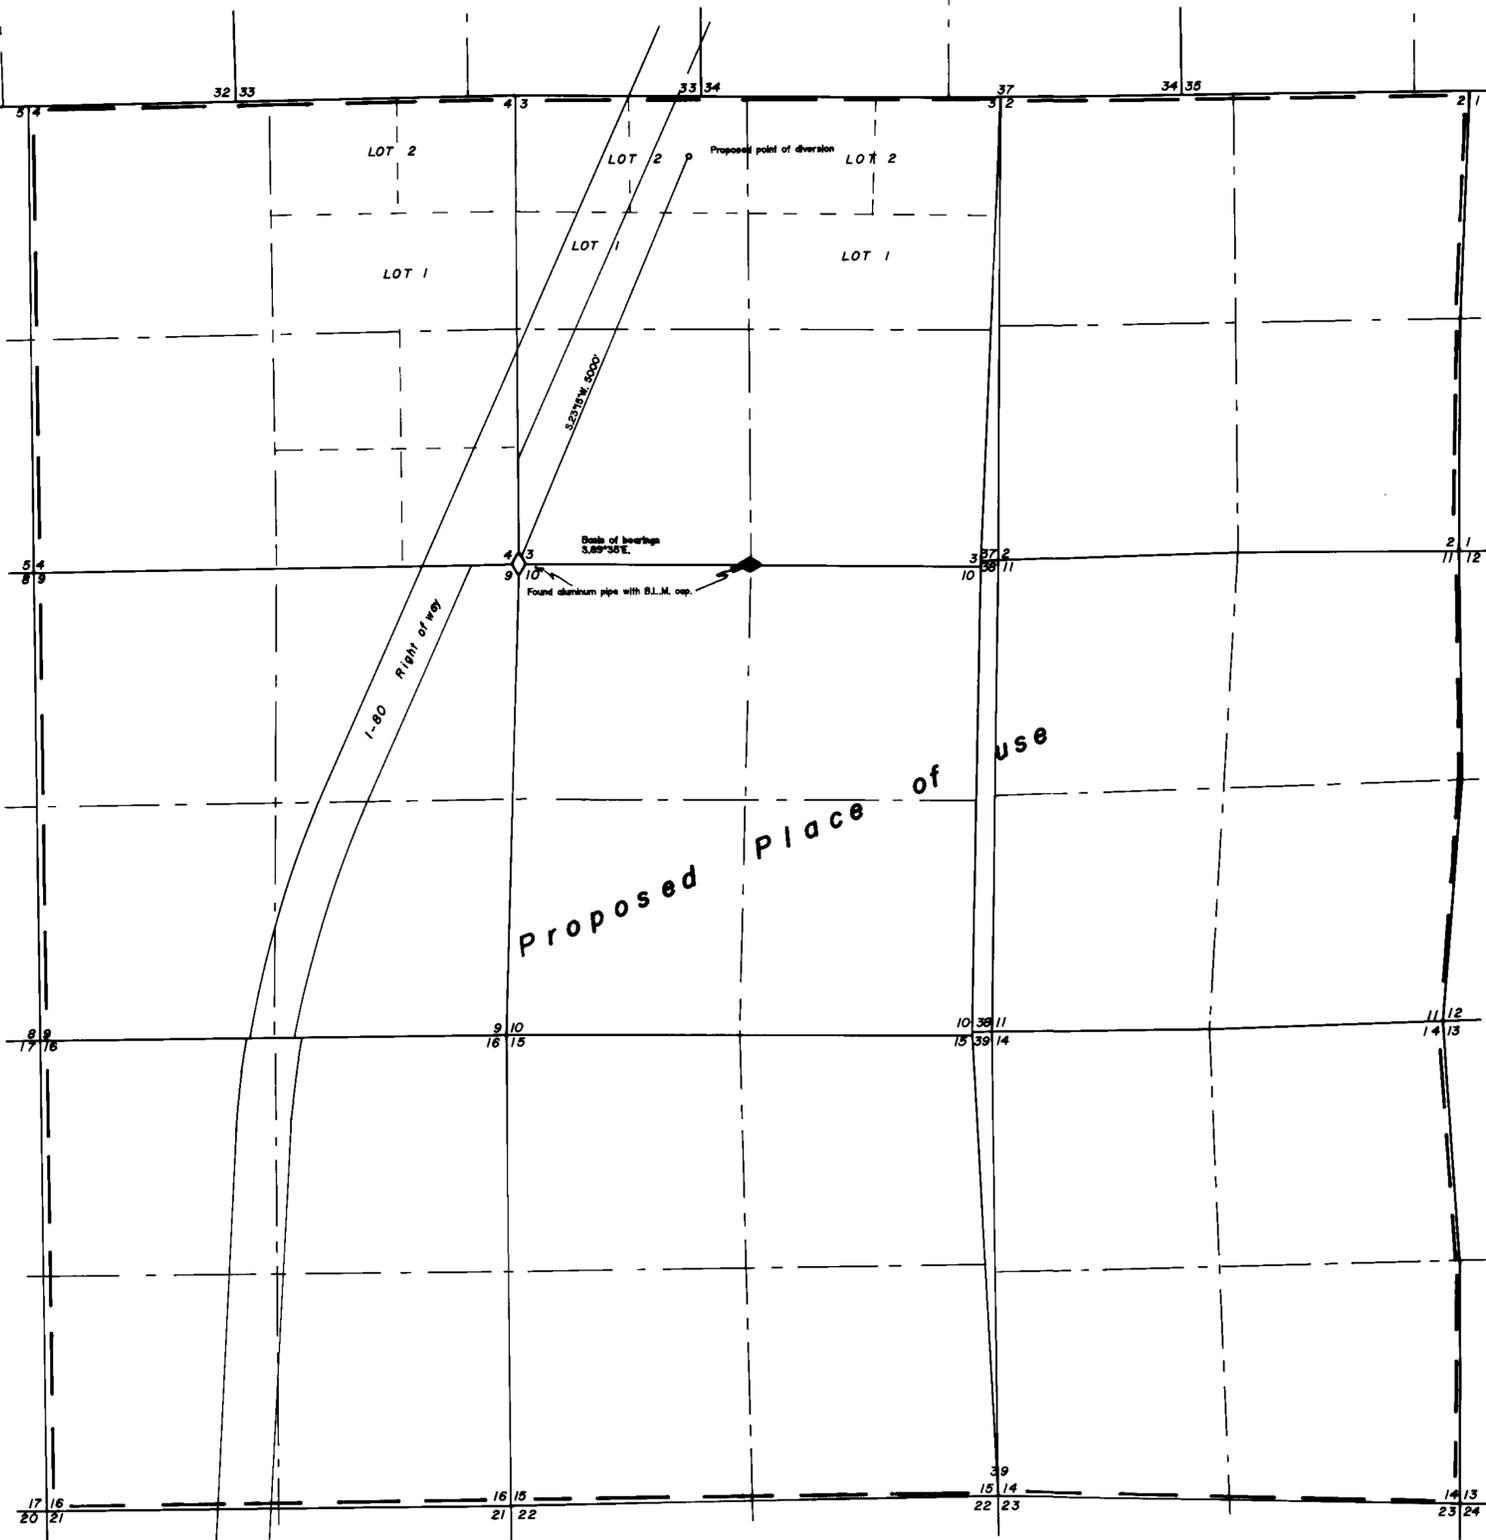

T.31N., R.33E.
M.D.B.&M.


NOTE
The base of bearings is from the B.L.M.
dependent resurvey and independent resurvey of
T.31N., R.33E., M.D.B.&M.

State of Nevada } S.S.
County of Humboldt }
I, Robert N. Caldwell, being first duly sworn, depose and say that this
map, consisting of _____ sheets, has been correctly drawn from field
notes of a survey made by me During October 1986 _____,
that it truly and correctly represents the location and extent of the
works used to divert water from _____ underground _____
in _____ County by Pegasus Gold Corporation _____
for Mining, Milling & Domestic _____ purposes, that the proposed point
of diversion, the approximate location and size of the diverting channel,
all reservoirs or basins, the locations and names of all other works
which will cross or connect with the proposed works, and the boundary
of all lands, showing by 40-acre subdivisions the areas proposed to be
irrigated, are fully and correctly designated thereon.



Subscribed and sworn to before me this 20th day of October
19 86

Notary Public

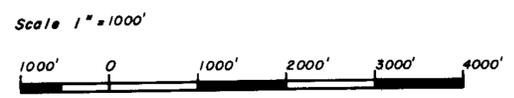

RECEIVED
OCT 2 1986
STATE ENGINEER'S OFFICE

FILED
OCT 24 1986
STATE ENGINEER'S OFFICE

Desert Mountain Surveying Company
146 West Second Street
Winnemucca, Nevada 89445

50312-
Map
To accompany application to appropriate
water from underground in Pershing
County, for Mining, Milling & Domestic
purposes.
By Pegasus Gold Corporation

57096 50312